

Associated Sign

July 26, 2013

Mr. Santos Kreimann, Director.
Attention: Design Control Board

Dear Mr. Kreimann,


This submittal is for one (1) single faced internally illuminated identification sign. The sign will identify the new Marina Grill & Bar located at 4200 Admiralty Way Marina del Rey.

The sign consist of one set of internally illuminated channel letters 14 $\frac{3}{4}$ " tall – 19 $\frac{3}{4}$ " tall with the copy reading: Marina Grill and one (1) s/f edge lit picture fame 12" tall sign with 7" tall copy reading: & Bar.

The total cost for the proposed sign is \$5,000. The proposed sign will be illuminated from dusk to Restaurant closing. Thank you very much for your consideration. Sign shop drawings with exact specifications have been provided for your review and approval.

Regards,

Kevin Berry

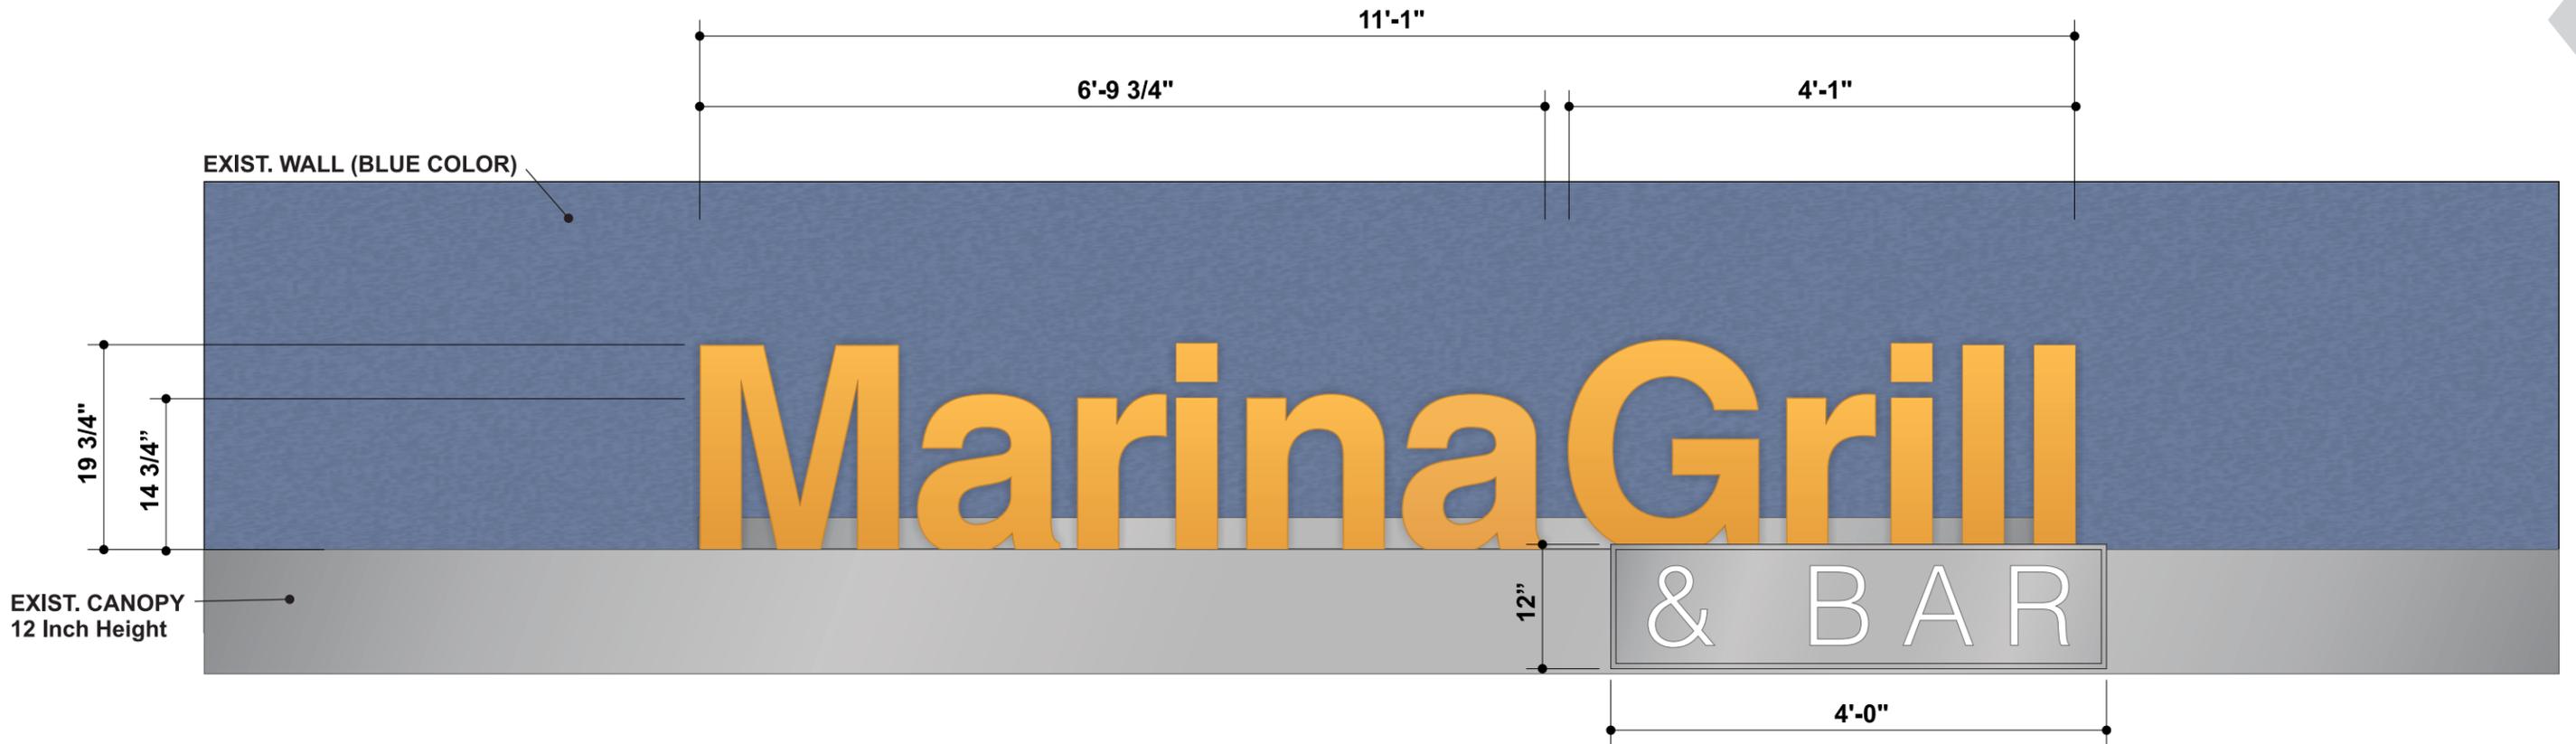



NEW CANOPY SIGN DETAIL SCALE: 3/4" = 1'-0"
MANUFACTURE AND INSTALL (1) NEW CANOPY SIGN

MARINA GRILL: EDGE MOUNTED "RACEWAY" CHANNEL LETTERS
RACEWAY: 1/2" ALUMINUM SQUARE TUBE - PAINTED TO MATCH CANOPY // ALUMINUM METALLIC
BACKS: .063" ALUMINUM
RETURNS: .040" ALUMINUM - 5" DEEP - PAINTED TO MATCH CANOPY // ALUMINUM METALLIC
FACES: 1/8" WHITE ACRYLIC WITH TRANS. 3M KUMQUAT VINYL OVERLAYS
TRIMCAP: 3/4" PAINTED TO MATCH LETTER FACES
ILLUMINATION: WHITE LEDS AND LED TRANSFORMERS ON DEDICATED 120V 20AMP CIRCUIT.


& BAR: EDGE LIT LED PICTURE FRAME SIGN
 1/2" RETAINERS WITH .090" ALUMINUM FACE WITH ROUTE OUT CLEAR ACRYLIC BACKED COPY.
ILLUMINATION: EDGE LIT WITH BLUE LEDS

CANOPY MOUNTED SIGN - TYP. SECTION DETAIL

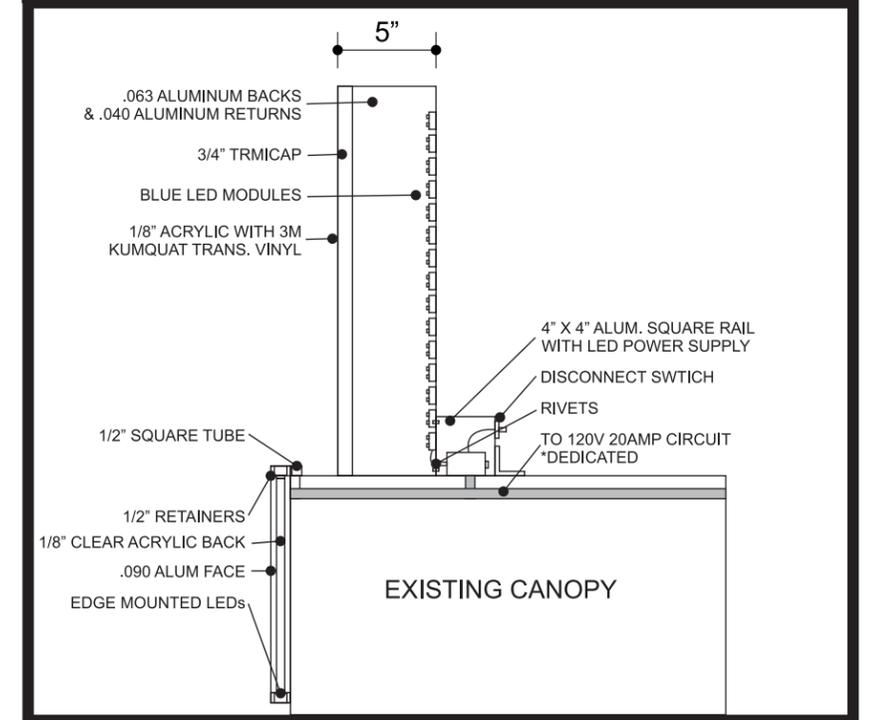

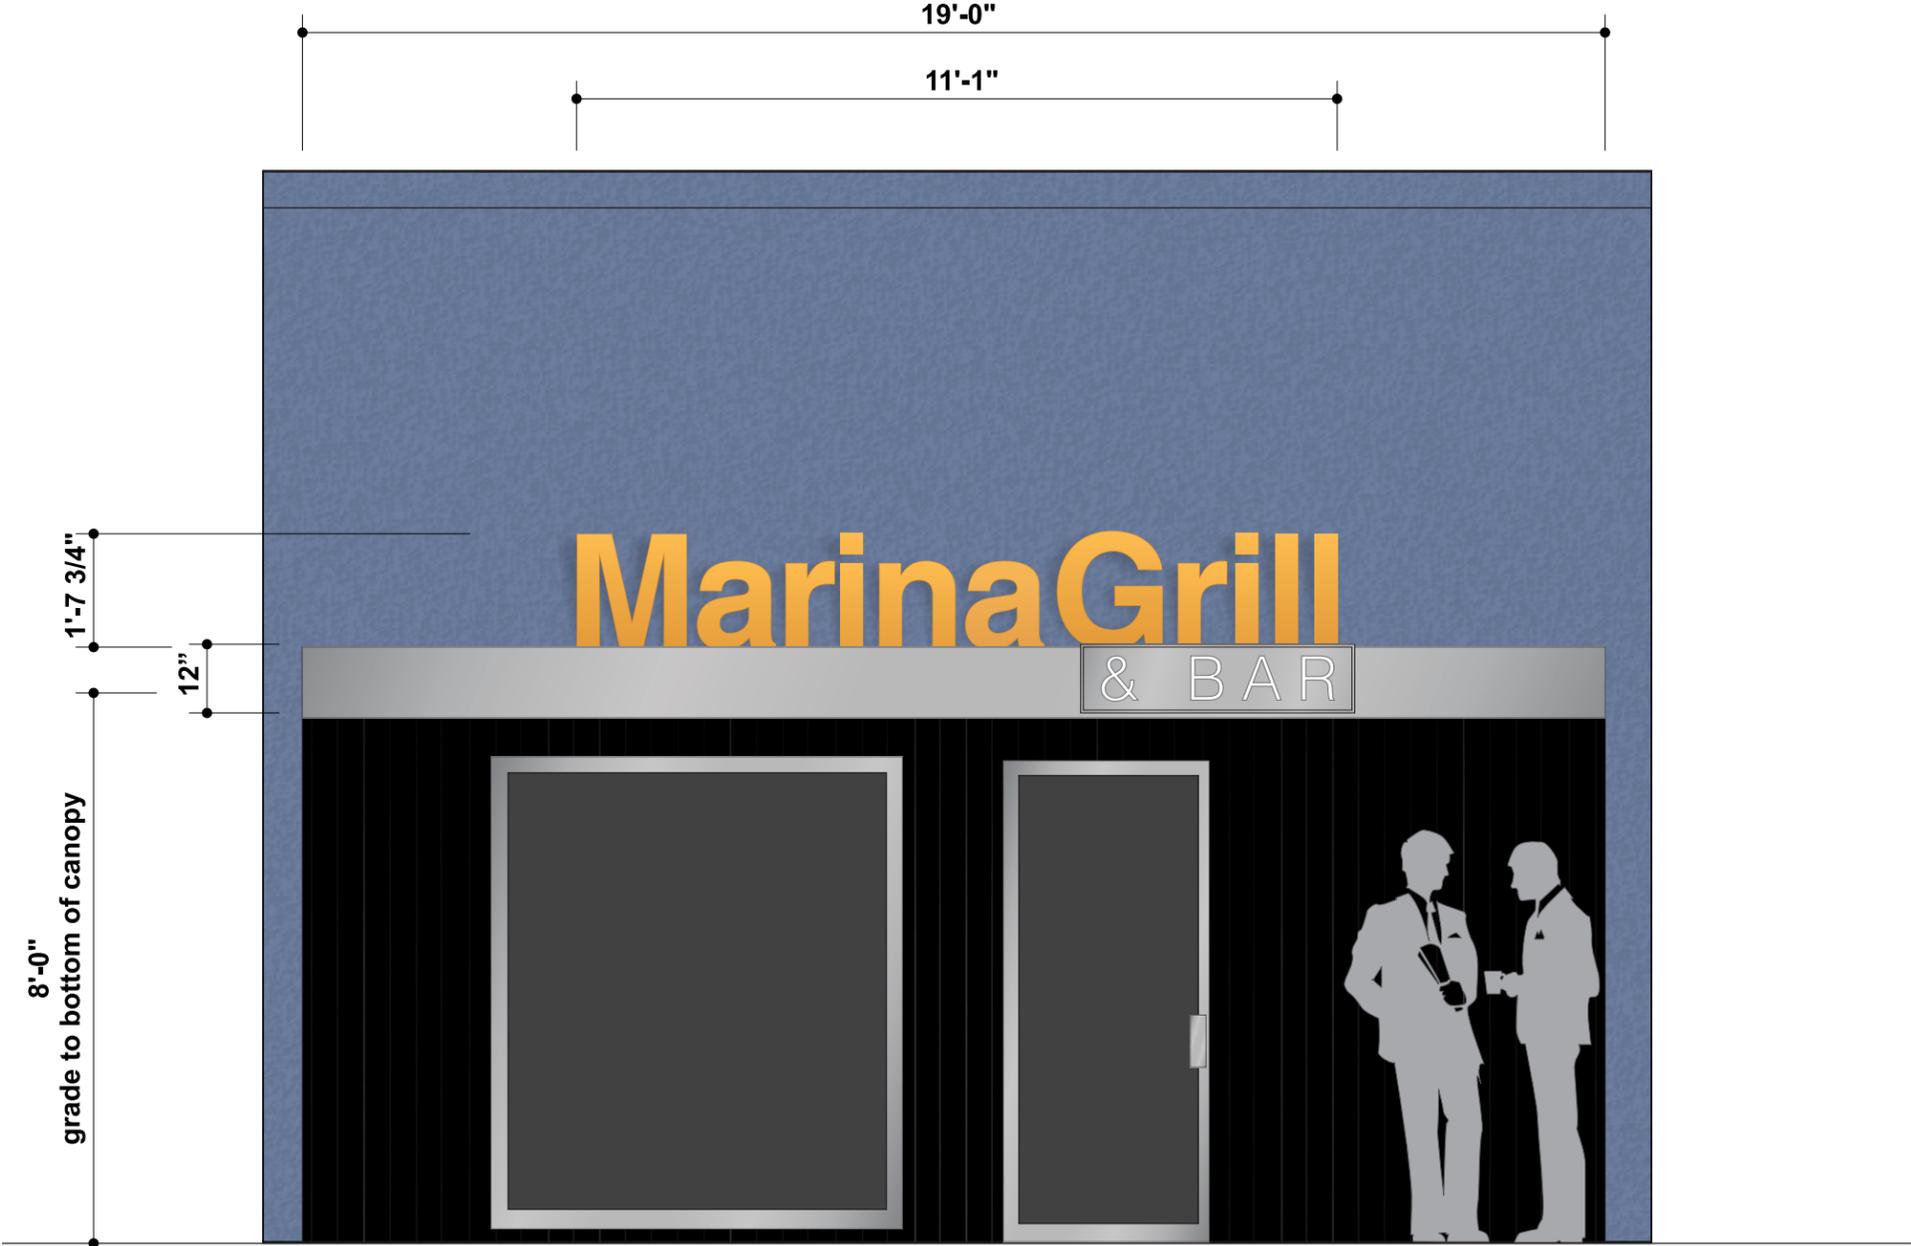

BUILDING A - EAST ELEVATION
scale: 3/8" = 1'-0"

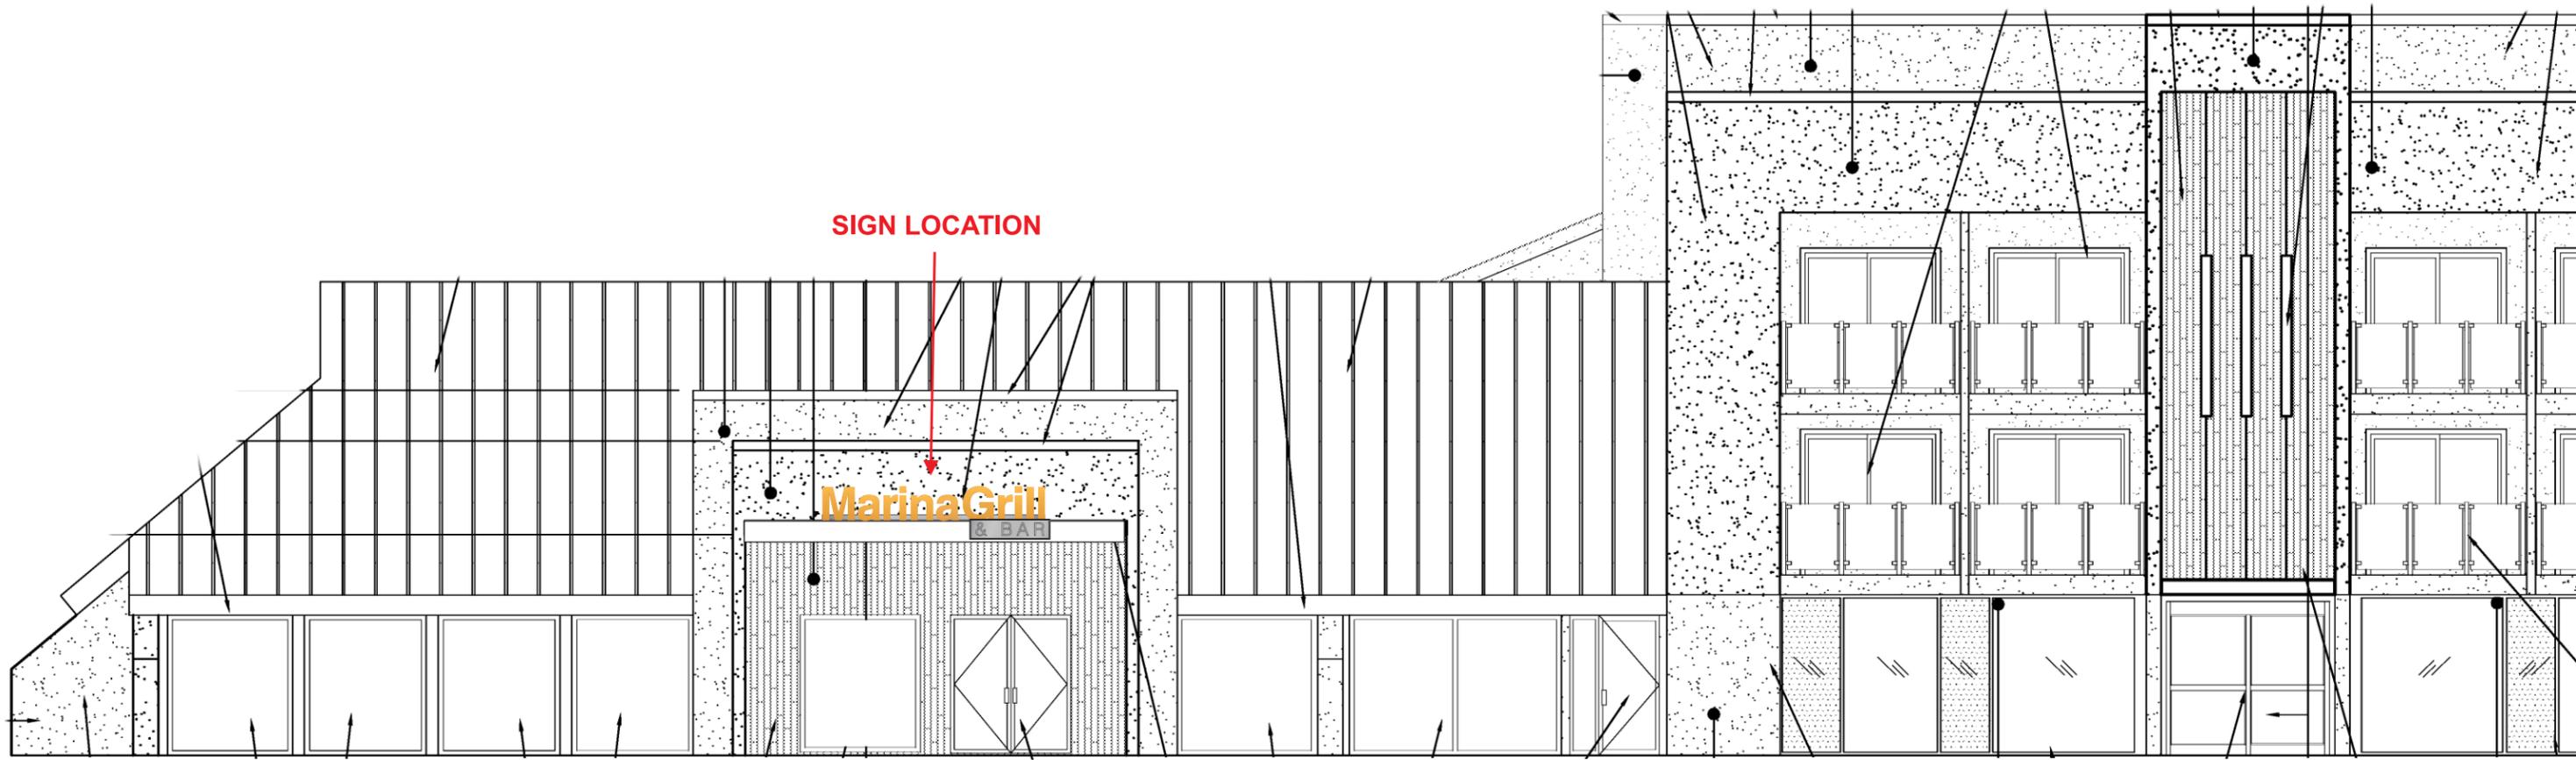

1
A4.0

BUILDING A - EAST ELEVATION ADMIRALTY WAY

SCALE: 1/8" = 1'-0"

