


LEGEND


- ➔ DIRECTION ARROW
- 🚲 BIKE PATH
- ⊞ EPB ELECTRIC PULL BOX
- ⊞ WM WATER METER
- ⊞ MH MANHOLE
- ⊞ GR GRATE
- ☀ IRRIGATION HEAD
- ☀ LP LIGHT POLE
- ⊞ PM PARKING METER
- ⊞ SM SEWER MANHOLE
- ⊞ WV WATER VALVE
- ⊞ GM GAS METER
- BLOCK/RETAINING WALL
- ⊞ SW SEAT WALL W/PILASTER
- ⊞ (N) SRT GEOPIER PILES
- ▭ CONCRETE RAMP

CONSTRUCTION NOTES:

- ① INSTALL 6' WIDE CONC. ADA ACCESS PATH, CMU WALL, AND SWALE PER C-6, DTL. 1
- ② INSTALL 6' WIDE CONC. STAIR PER C-7, DTL. 1
- ③ INSTALL PATH LIGHTING PER ELECTRICAL SHEETS.
- ④ INSTALL BIKE RACK PER C-6, DTL. 5
- ⑤ INSTALL IRR. CONTROLLER, SEE IRRIGATION PLANS
- ⑥ INSTALL PLATE PILES PER C-6, DTL. 6
- ⑦ INSTALL 6" PVC PIPE PER PLAN AND C-7, DTL. 5
- ⑧ INSTALL 1' PCC SWALE PER PLAN AND C-6, DTL. 4

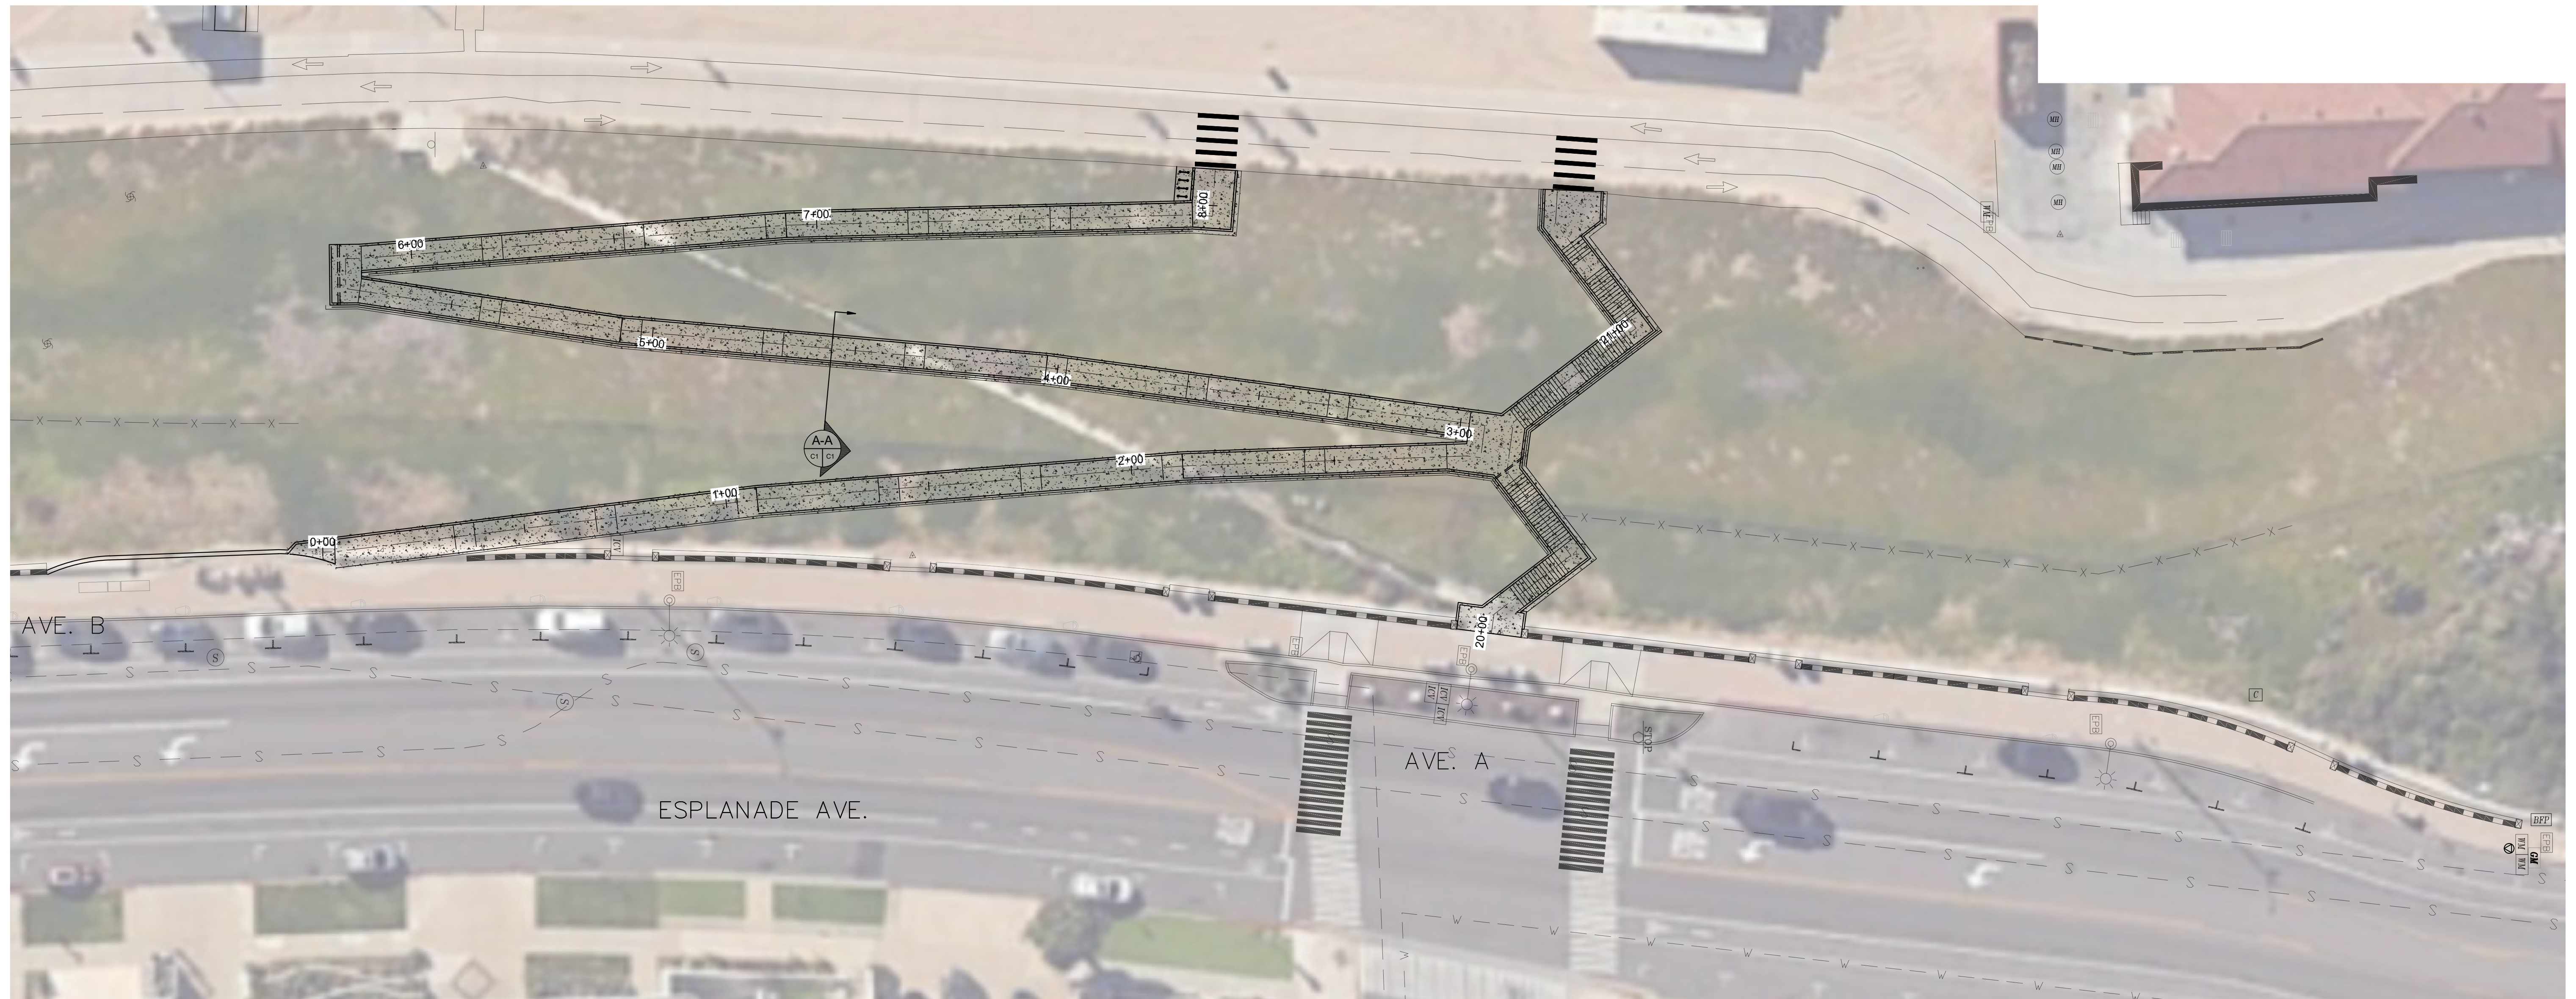

REVISIONS	DATE	SHEET	APPROVAL	DESCRIPTION

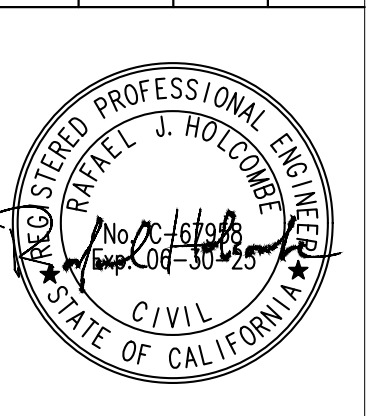

DESIGNED BY: RAFAEL HOLCOMBE
DRAWN BY: JONATHAN GOBER

REDONDO BEACH AVE. A ACCESS PATH
REDONDO BEACH, CALIFORNIA 90277

SITE PLAN

FIELD BOOK PAGE

GRAPHIC SCALE: 1" = 20'

DRAWING REF. C-1
SHEET 07 OF 28
DRAWING NO.

DATE: 11/25/2024

TETRA TECH
www.tetrattech.com
17885 VON KARMAN AVE #500, IRVINE, CA 92614
PHONE: (949) 809-5000

LAST SAVED BY: CHRISTIAN HERBERT
PLOT DATE: Nov. 25, 24
SAVED PATH: P:\Work\T41476.07 Ave A Access Path\06 PLANS\02 Sheet Files