


PHOTOGRAPHS OF COASTAL SALT MARSH HABITAT SIMILAR TO HABITAT TO BE PLANTED FOR WETLAND PARK



WETLAND PARK RESTORATION PLAN PARCEL 9U

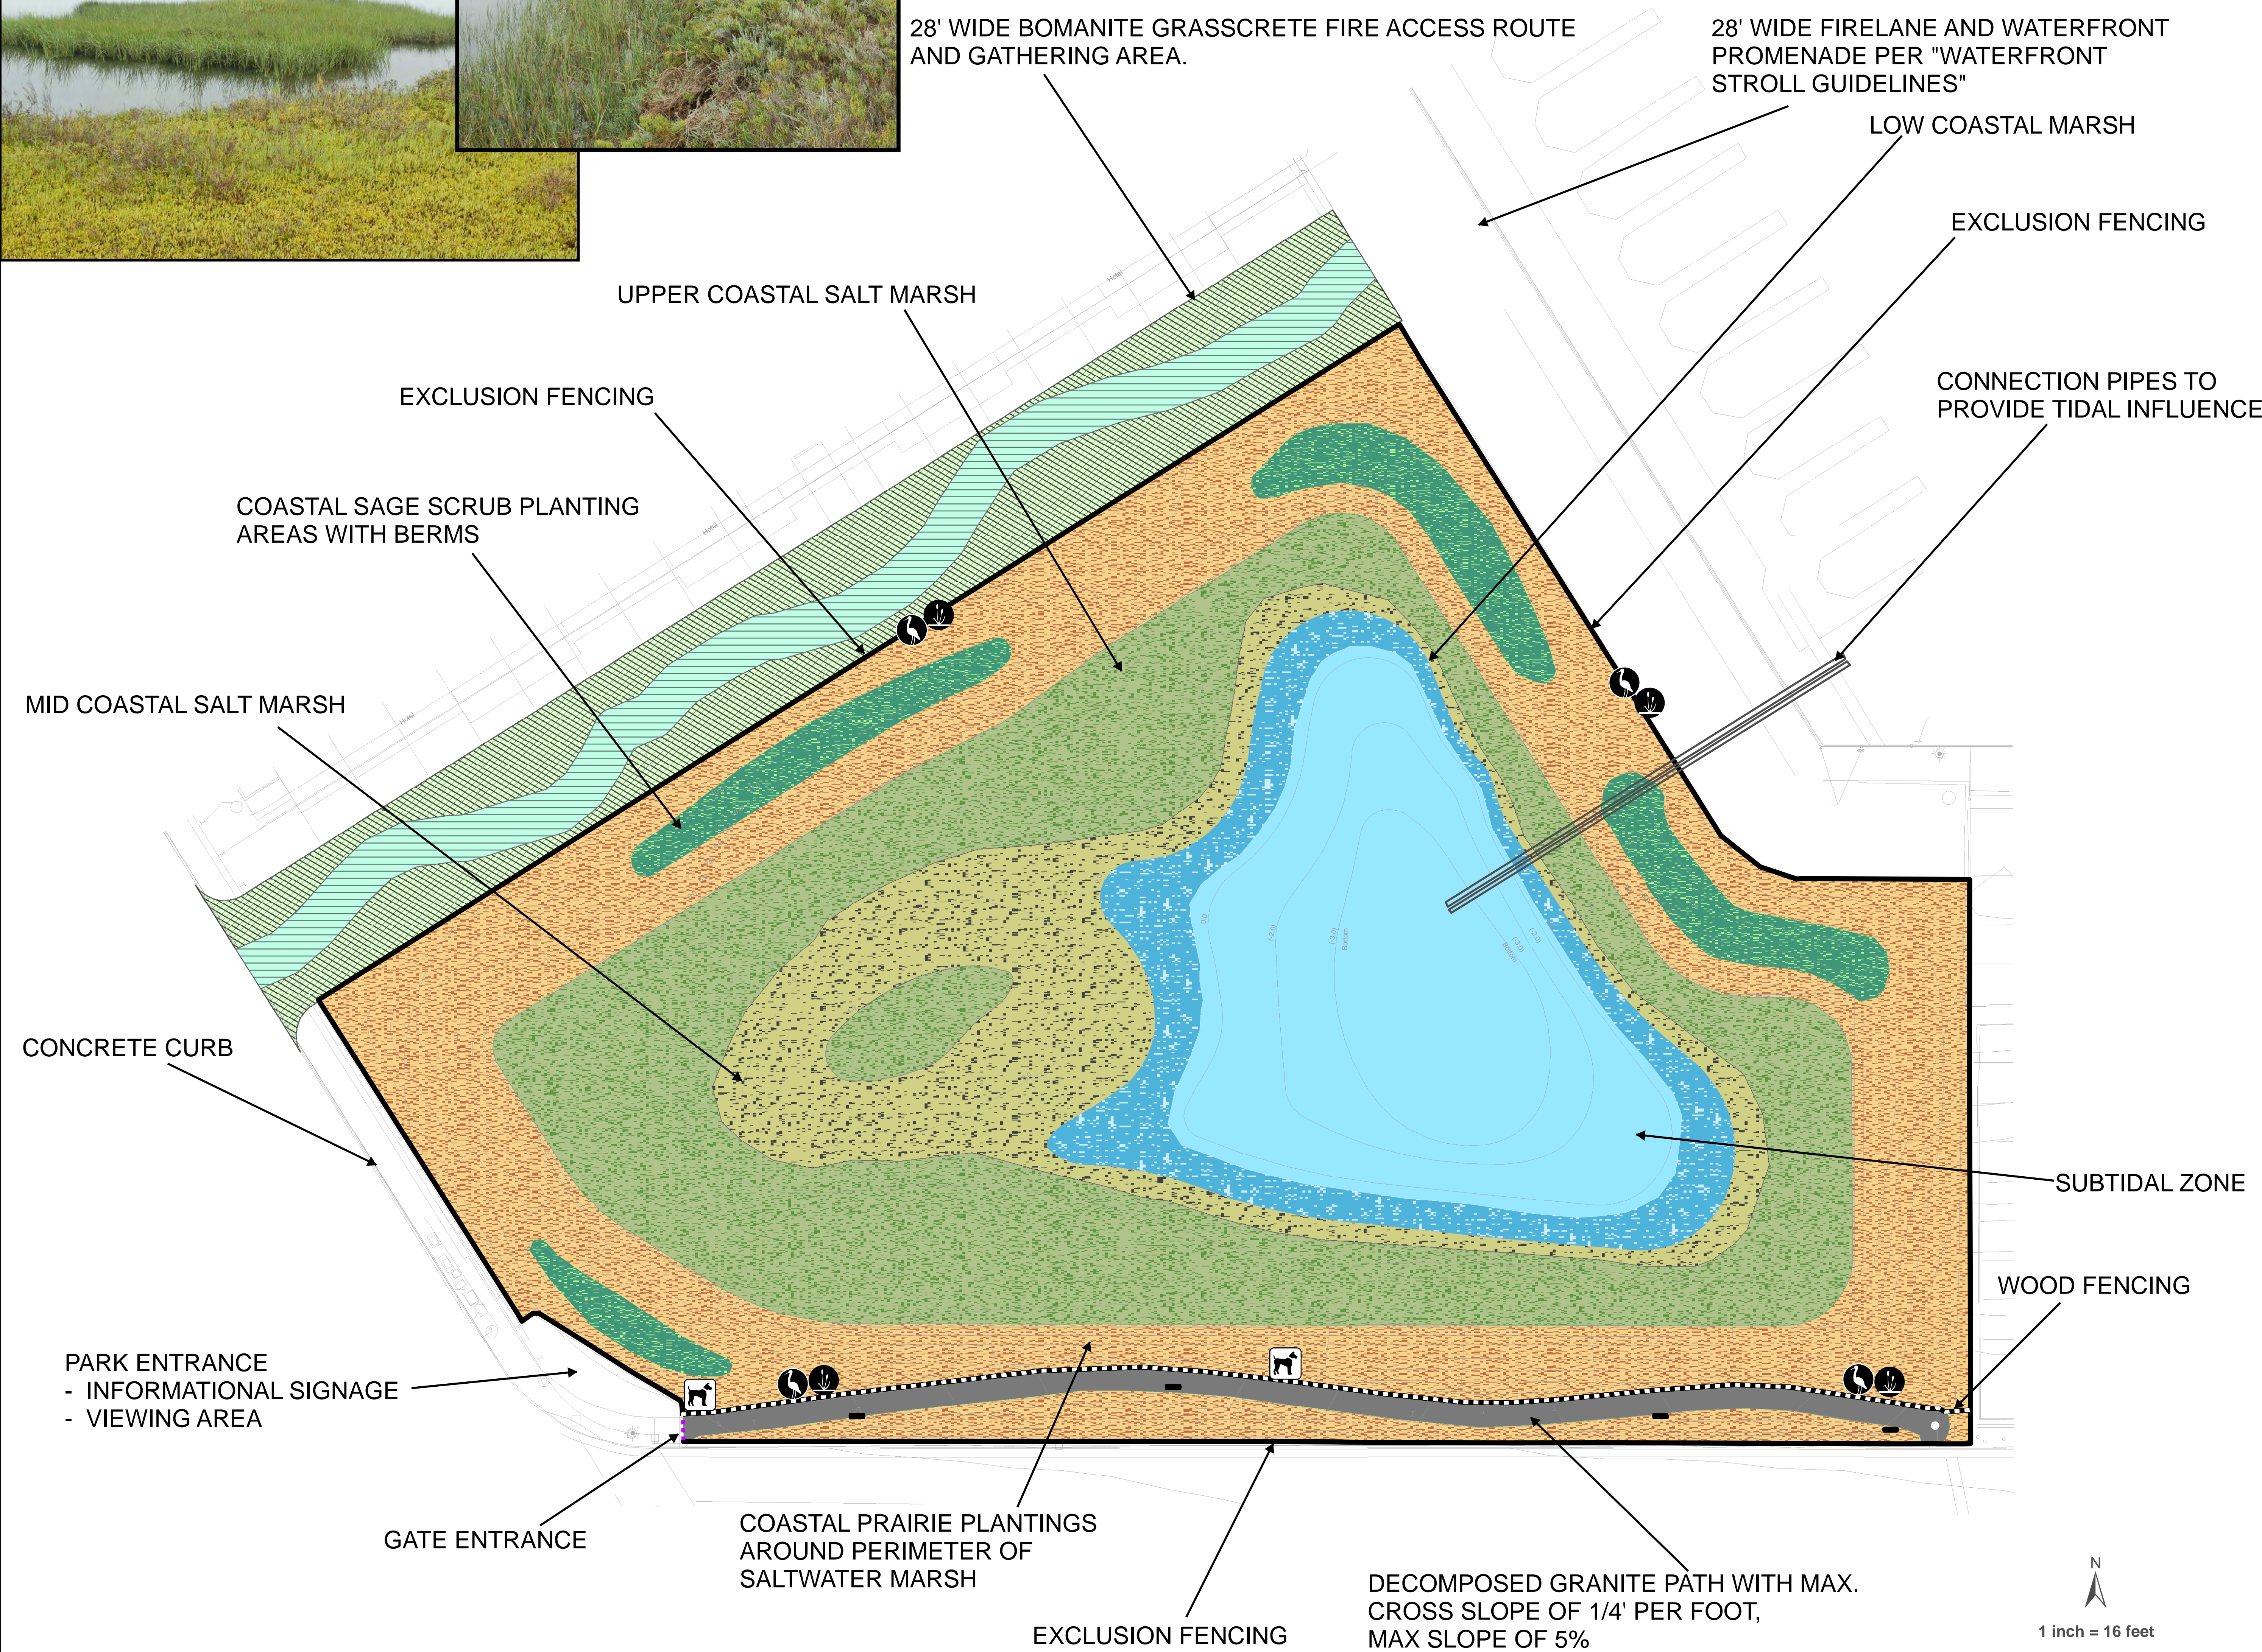

Signage

Sensitive Wetland Area/Domestic Animal Control Signage

Interpretive Signage

Bench Seating

PLANT PALETTE FOR RESTORED COASTAL SALT MARSH

Plant Species	Container Size	Spacing
Low-Marsh		
California Cord Grass (<i>Spartina foliosa</i>)	1 gal	3 foot o.c. (clumped)
Saltwort (<i>Batis maritima</i>)	1 gal	6 foot o.c. (scattered)
Saltmarsh bulrush (<i>Bolboschoenus maritimus</i>)	1 gal	12 foot o.c. (clumped)
Olney's bulrush (<i>Schoenoplectus americanus</i>)	1 gal	12 foot o.c. (clumped)
Mid-Marsh		
Pacific Pickleweed (<i>Sarcocornia pacifica</i>)	1 gal	3 foot o.c. (scattered)
Alkali Heath (<i>Frankenia salina</i>)	1 gal	3 foot o.c. (scattered)
Fleshy Jaumea (<i>Jaumea carnosa</i>)	1 gal	3 foot o.c. (scattered)
Saltmarsh Rosemary (<i>Limonium californicum</i>)	1 gal	Small groupings
Saltgrass (<i>Distichlis spicata</i>)	1 gal	3 foot o.c. (clumped)
Saltmarsh seablite (<i>Suaeda esteroa</i>)	1 gal	12 foot o.c. (scattered)
Upper-Marsh		
Parish' Saltwort (<i>Arthrocnemum subterminale</i>)	1 gal	3 foot o.c. (scattered)
Clustered Field sedge (<i>Carex praegracilis</i>)	1 gal	12 foot o.c. (clumped)
Woolly Seablite (<i>Suaeda taxifolia</i>)	1 gal	12 foot o.c. (scattered)
Willow Dock (<i>Rumex salicifolius</i>)	Seed	Scattered (perimeter)
Southwestern Spiny Rush (<i>Juncus acutus leopoldi</i>)	1 gal	3 foot o.c. (perimeter)
Shore grass (<i>Monanthochloe littoralis</i>)	1 gal	3 foot o.c. (perimeter)
Coulter's goldfields (<i>Lasthenia glabrata coulteri</i>)	Seed	Scattered (perimeter)
Saltmarsh Heliotrope (<i>Heliotropium curassavicum</i>)	Seed	Scattered (perimeter)
Saltmarsh Sand Spurrey (<i>Spergularia marina</i>)	Seed	Scattered (perimeter)
Alkali weed (<i>Cressa truxillensis</i>)	Seed	Scattered (throughout)

PLANT PALETTE FOR COASTAL PRAIRIE

Plant Species	Container Size	Spacing
Container Plants		
Wild hyacinth (<i>Dichelostema capitatum</i>)	Rosepots	3 foot o.c. (scattered)
Coast goldenbush (<i>Isooma menziesii</i>)	1 gal	8 foot o.c. (scattered)
Mesa horkelia (<i>Horkelia cuneata</i>)	1 gal	3 foot o.c. (scattered)
Wishbone bush (<i>Mirabilis californica</i>)	1 gal	10 foot o.c. (scattered)
Coast range melic (<i>Melica californica</i>)	Liners	2 foot o.c. (clumped)
Purple needlegrass (<i>Nassella pulchra</i>)	Liners	2 foot o.c. (clumped)
Blue eyed grass (<i>Sisyrinchium bellum</i>)	Rosepots	2 foot o.c. (clumped)
Seed Mix		
Bentgrass (<i>Agrostis pallens</i>)	seed	
Common goldenstar (<i>Bloomeria crocea</i>)	seed	
California goldfields (<i>Lasthenia californica</i>)	seed	
Foothill needlegrass (<i>Nassella lepida</i>)	seed	
Dot seed plantain (<i>Plantago erecta</i>)	seed	
Blue eyed grass (<i>Sisyrinchium bellum</i>)	seed	
Orcutt's pincushion (<i>Chaenactis glabrucula orcuttiana</i>)	seed	


PLANT PALETTE FOR COASTAL SAGE SCRUB

Plant Species	Container Size	Spacing
Container Plants		
California sagebrush (<i>Artemisia californica</i>)	1 gal	5 foot o.c. (scattered)
Coast goldenbush (<i>Isooma menziesii</i>)	1 gal	8 foot o.c. (scattered)
Encelia californica (<i>Encelia californica</i>)	1 gal	5 foot o.c. (scattered)
Sea cliff buckwheat (<i>Eriogonum parvifolium</i>)	1 gal	6 foot o.c. (scattered)
Purple needlegrass (<i>Nassella pulchra</i>)	Liners	2 foot o.c. (clumped)
Coyote bush (<i>Baccharis pilularis</i>)	1 gal	20 foot o.c. (clumped)
Seed Mix		
Wild hyacinth (<i>Dichelostema capitatum</i>)	seed	
Foothill needlegrass (<i>Nassella lepida</i>)	seed	
Purple needlegrass (<i>Nassella pulchra</i>)	seed	
Blue eyed grass (<i>Sisyrinchium bellum</i>)	seed	





A. W. A. T. T. S.

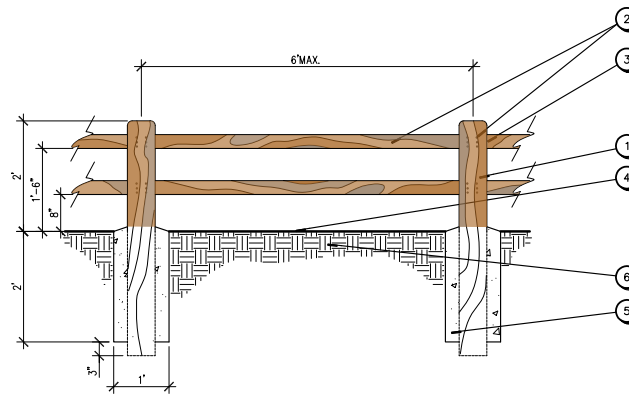


- DETAIL LEGEND**
- 1 6" DIA. PRESSURE TREATED LODGEPOLE PINE POST WITH WATERPROOF COATING
 - 2 3" DIA. PRESSURE TREATED LODGEPOLE PINE RAILS W/ WATERPROOF COATING SECURED BY 20P GALV. NAILS
 - 3 CORE DRILL 3 1/2" DIA. HOLES FOR RAILS CENTERED ON POST
 - 4 FINISH GRADE
 - 5 CONCRETE FOOTING PER SOILS REPORT
 - 6 COMPACTED SUBGRADE PER SOILS REPORT

Exhibit 6A


(A) WOOD RAIL FENCE along PEDESTRIAN PATH

NOTES:

1. SEE CONSTRUCTION PLAN for PAVER PATTERN.
2. JOINT SAND to be LOGICAL RESOURCE POLYMERIC or EQUAL.
3. GUARDRAIL SHOWN IS for VISUAL PURPOSES ONLY. EACH JOB WILL VARY IN THE TOTAL AMOUNT of PICKETS REQ'D. TO MEET BUILDING SPECIFICATIONS and SAFETY REQUIREMENTS.
4. POST is TYPICAL. HOWEVER, OTHER SIZES or SHAPES MAY NEED to BE USED.
5. MANUFACTURER TO SUBMIT DRAWINGS FOR LANDSCAPE ARCHITECT APPROVAL.

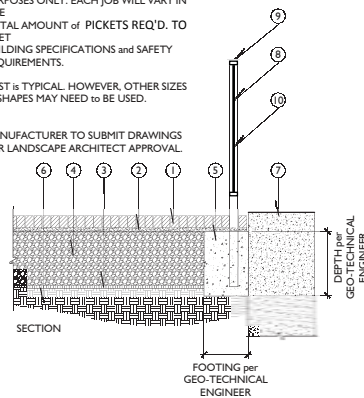

(G) PICKET FENCE @ PROMENADE

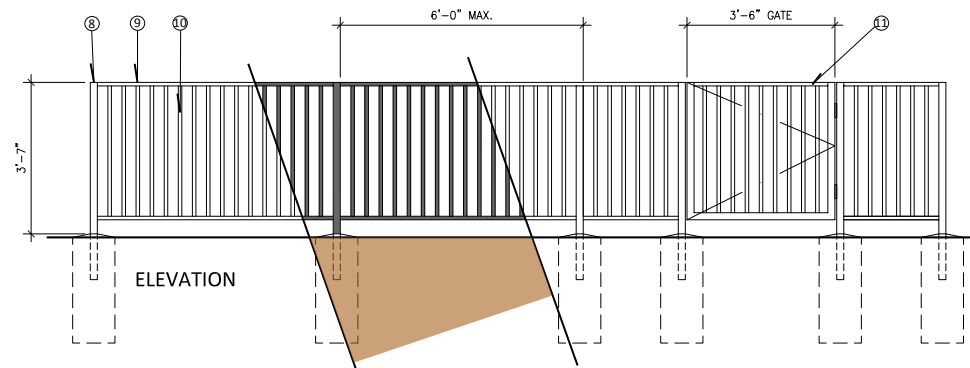

LEGEND:

- 1 VEHICULAR CONCRETE PAVER FIELD - SEE PAVER LEGEND FOR COLOR AND PATTERN. SEE VEHICULAR CONCRETE PAVING DETAIL.
- 2 1" DEPTH CLEAN NON-PLASTIC SAND LAYING COURSE PER GEOTECHNICAL REPORT. SEE VEHICULAR CONCRETE PAVING DETAIL.
- 3 SEE VEHICULAR CONCRETE PAVING DETAIL.
- 4 CLASS 2 ROAD BASE COMPACTED. SEE VEHICULAR CONCRETE PAVING DETAIL.
- 5 CONCRETE SUBGRADE. PER GEOTECHNICAL ENGINEER. SEE VEHICULAR PAVING DETAIL.
- 6 COMPACTED SUB-GRADE PER GEOTECHNICAL ENGINEER. SEE VEHICULAR PAVING DETAIL.
- 7 EXISTING SEA WALL. REFERENCE ONLY.
- 8 2" X 2" X 12" GAUGE TUBULAR STEEL POST W/ CAP
- 9 2" X 1" X 14 GAUGE TUBULAR STEEL TOP RAIL
- 10 1" X 1" SQ. X 14 GAUGE TUBULAR STEEL PICKETS, 4" O.C. TYP.
- 11 GATE WITH SELF-CLOSING HINGES AND PAD LOCK HASP

Scale: 3/4" = 1'-0"

Exhibit 6

Lighting Plan




DNA
LITHONIA
Natural Aluminum

P07



3'-6" Tall

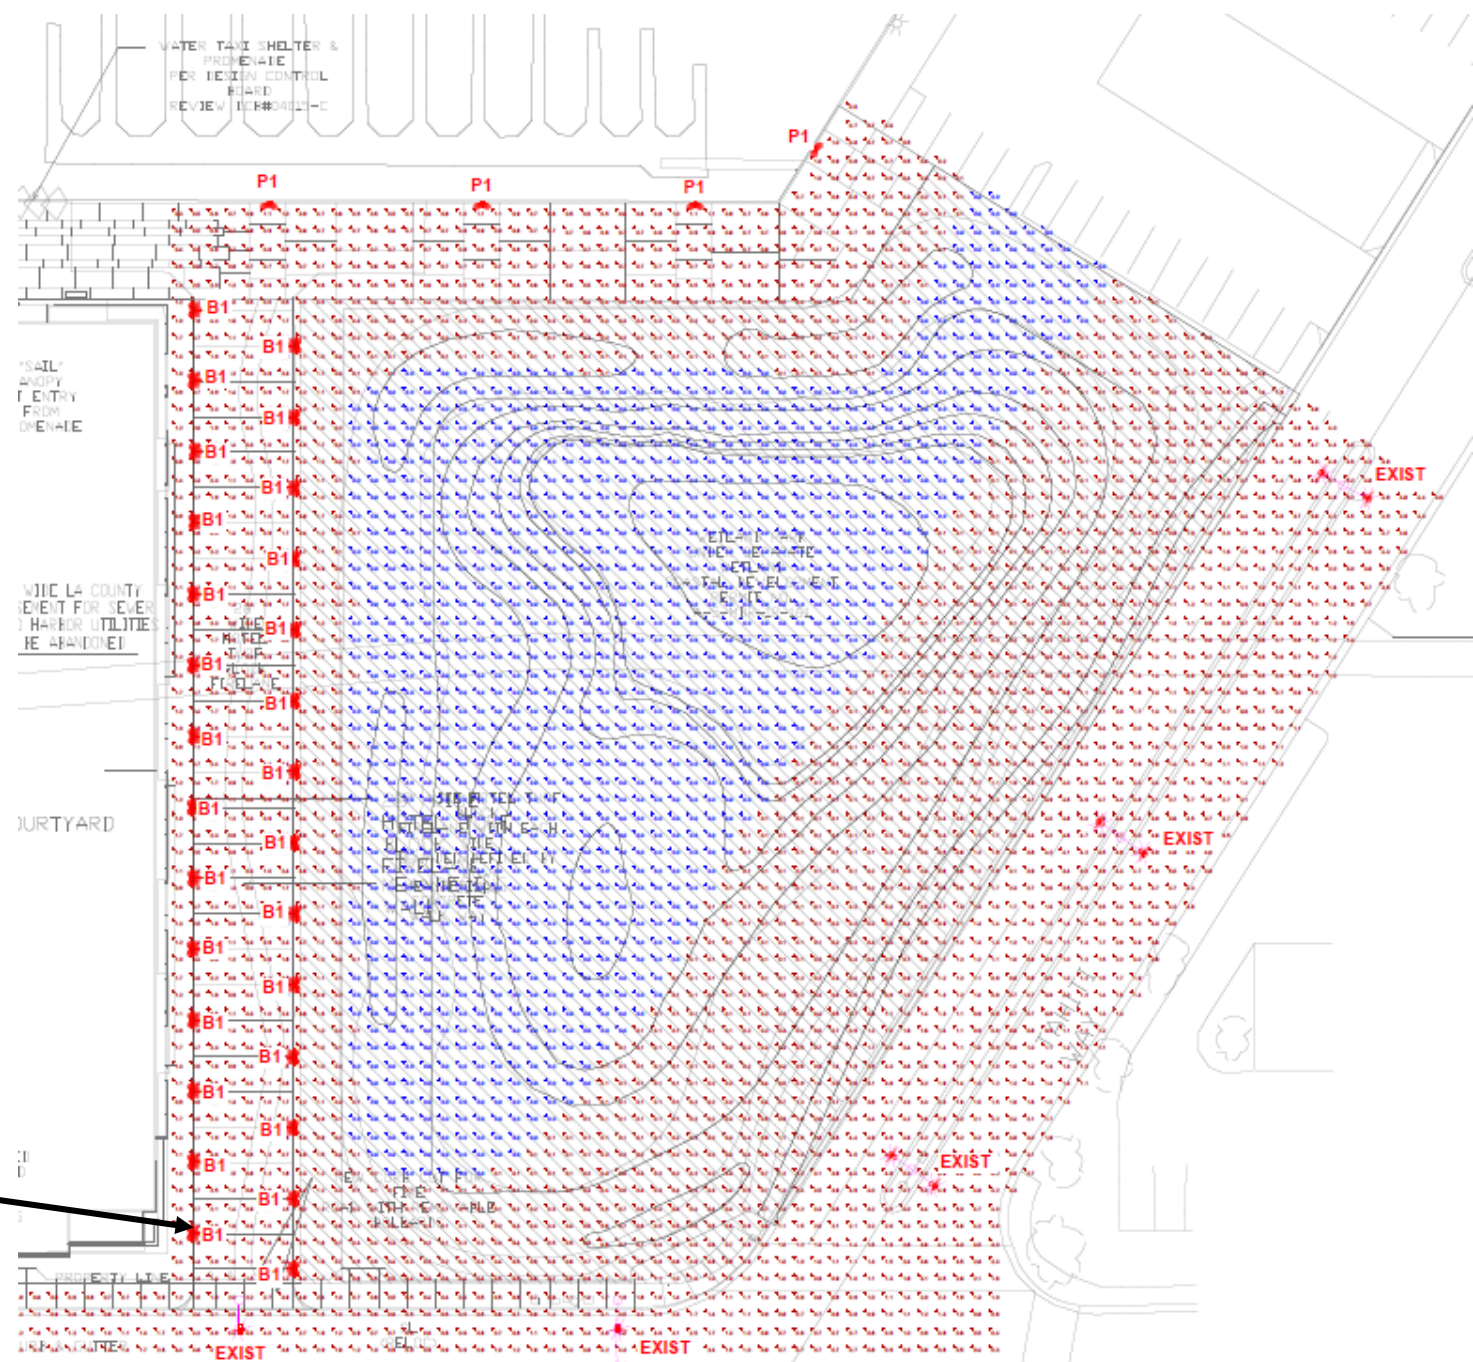

WETLAND PARK RESTORATION

2016 Design Control Board Signage Submittal

Client:
Legacy Partners
Marina Del Rey
Wetland Park
Exterior Signage

Location:
Houston, TX



**10550 S. South Sam
Houston Parkway West
Houston, Texas**

Phone: 713-354-0900
Fax: 713-354-0920
www.2020exhibits .com

AE:
Autumn
Thompson

Designer:
Styve Luu

No.	Description	Date
01	Fabrication Drawings	
Date: 01-14-2016		
		01-20-2016
		01-21-2016
		01-22-2016
		01-25-2016
		01-26-2016
		01-27-2016
		01-29-2016
		03-02-2016
		03-08-2016
		03-11-2016
		03-15-2016

Fabrication Drawings

Drawn By: SL
Project No . 76768

Sheet Title:

PAGE DESCRIPTION

Sheet No:

LP.00

SIGN PACKAGE SUBMITTAL

LP:00	COVER PAGE
LP:01	MAIN ID SIGN
LP:02	INTERPRETIVE SIGN
LP:03	SENSITIVE WETLAND AREA SIGN
LP:04	PUBLIC PARKING SIGN POST
LP:05	PUBLIC PARKING SIGN WALL
LP:06	PUBLIC PROMENADE SIGN
LP:07	WALL PARKING DIRECTIONAL
LP:08	GROUND PARKING DIRECTIONAL
LP:09	PUBLIC PARKING DIRECTIONAL
LP:10	PERMANENT PARKING DIRECTIONAL
LP:11	SIGN LOCATOR MAP - WETLAND PARK
LP:12	SIGN LOCATOR MAP - GROUND LEVEL
LP:13	SIGN LOCATOR MAP - BASEMENT



SCHEDULE			
	P1	Weathered bronze met.	MP20155
	P2	Envy green met.	MP42233
	P3	Standard white	
	P4	Gustave Grey met.	MP51684

Client:
Legacy Partners
Marina Del Rey
Wetland Park
Exterior Signage

Location:
Houston, TX



10550 S. South Sam
Houston Parkway West
Houston, Texas

Phone: 713-354-0900
 Fax: 713-354-0920
www.2020exhibits.com

AE:
Autumn
Thompson

Designer:
Styve Luu

No.	Description	Date
01	Fabrication Drawings	
	Date:	01-14-2016
		01-20-2016
		01-21-2016
		01-22-2016
		01-25-2016
		01-26-2016
		01-27-2016
		01-29-2016
		03-02-2016
		03-08-2016
		03-11-2016
		03-15-2016

Fabrication Drawings

Drawn By: SL
 Project No. 76768

Sheet Title:

PAGE DESCRIPTION

TYPE A

(1) S/F GROUND SIGN


Sheet No:

LP.01



1 MAIN ID - ELEVATION
 Scale: 1" = 1'-0"

AREA: 23.996sqft

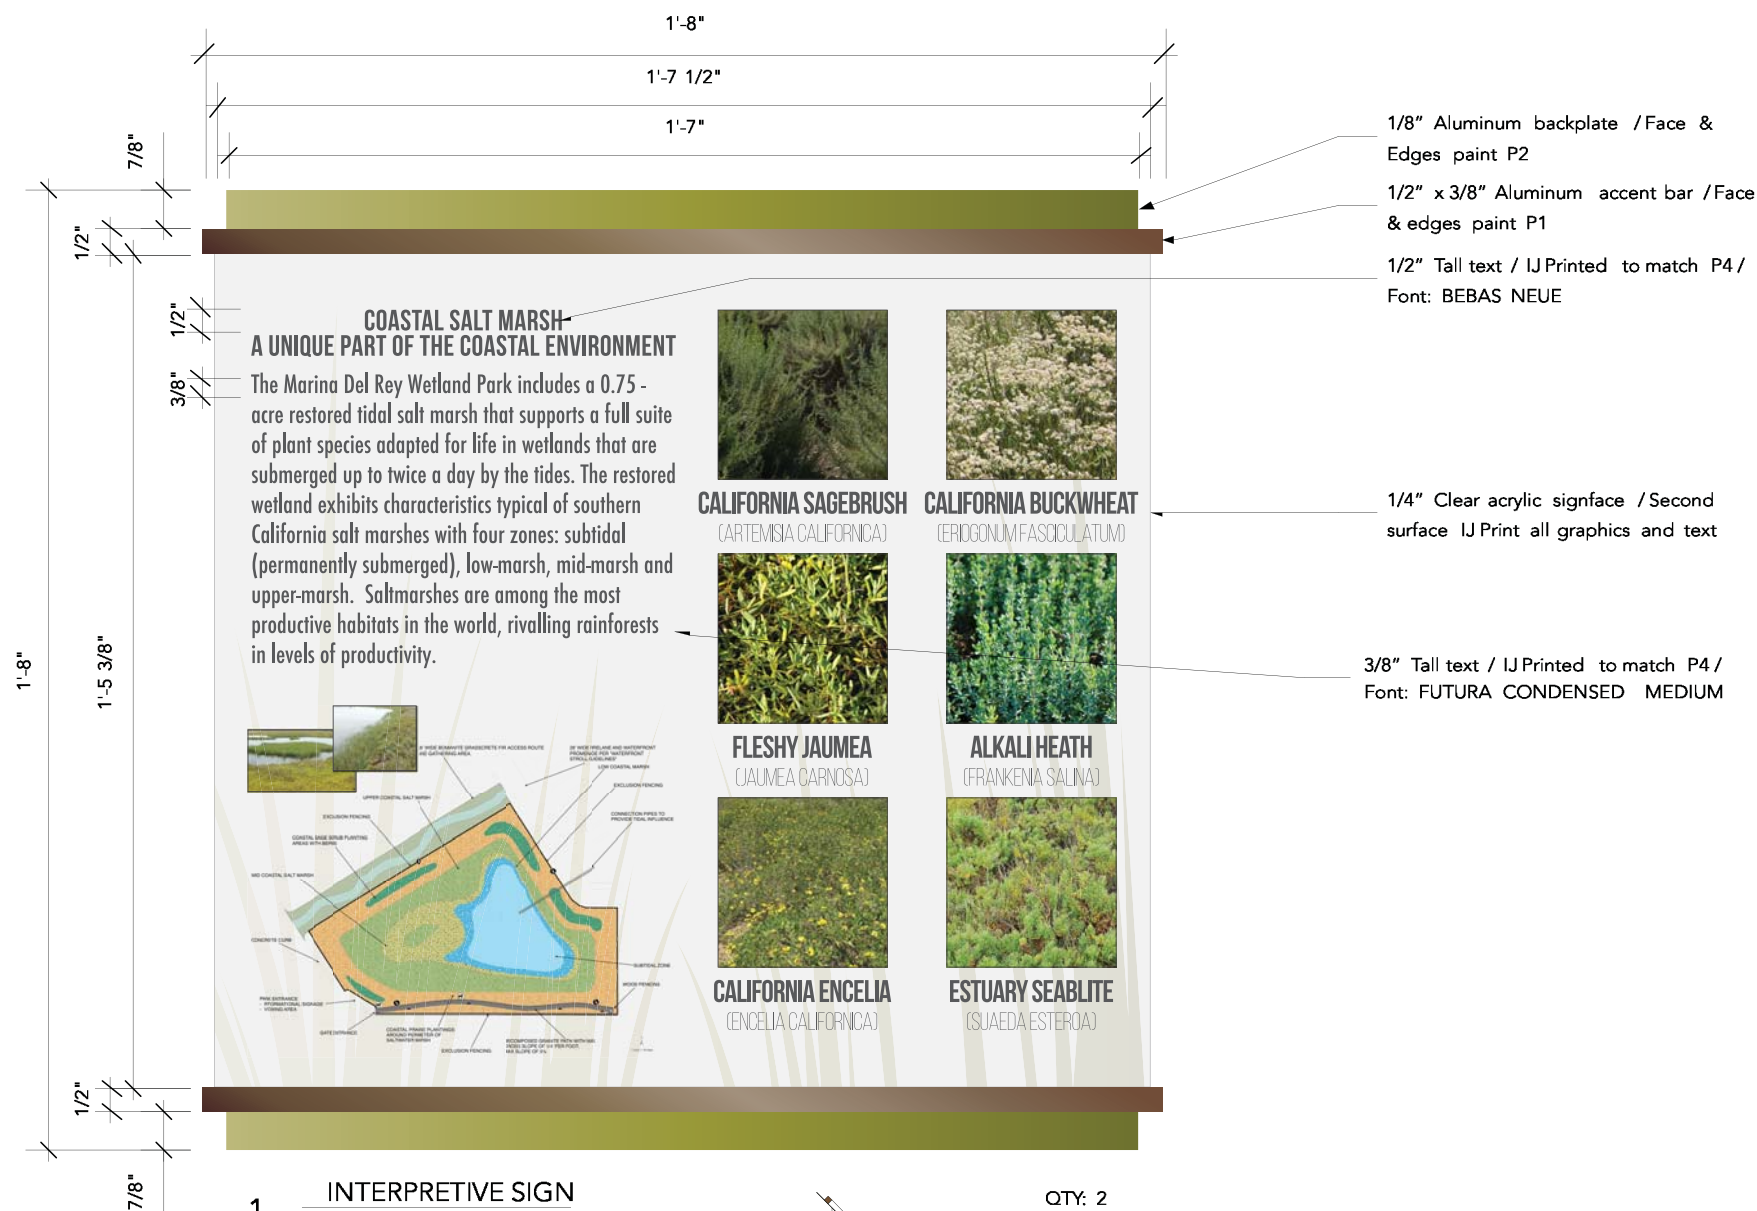

SCHEDULE			
	P1	Weathered bronze met.	MP20155
	P2	Envy green met.	MP42233
	P3	Standard white	
	P4	Gustave Grey met.	MP51684

Client:
Legacy Partners
Marina Del Rey
Wetland Park
Exterior Signage

Location:
Houston, TX



**10550 S. South Sam
Houston Parkway West
Houston, Texas**


**Phone: 713-354-0900
Fax: 713-354-0920
www.2020exhibits.com**

AE:
Autumn
Thompson

Designer:
Styve Luu

QTY: 2

SIDE VIEW

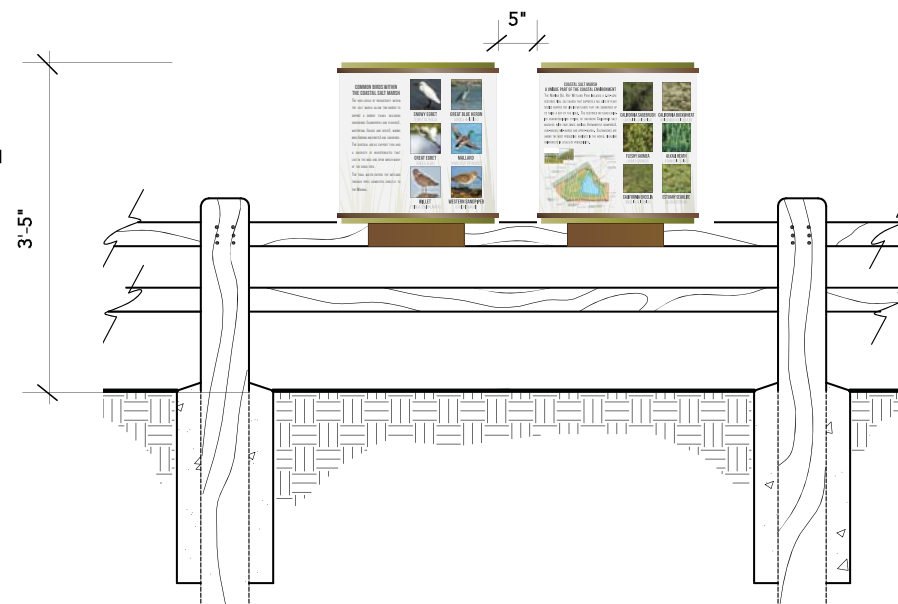

1 INTERPRETIVE SIGN

Scale: 3" = 1'-0"

QTY: 2

2" x 2" Aluminum post mitered on angle /top to be capped /Face & Edges paint to match existing post

3/8" Diam. Bolt, nuts, lock washer and washer to mount existing tubing to bent tubing paint to match existing post

3" Aluminum channel bracket paint P1
Welded to post

2 DETAIL ON EXISTING POST MOUNTING

Scale: 3/4" = 1'-0"

AREA: 2775 sqft each

Fabrication Drawings

Drawn By: SL
Project No. 76768

Sheet Title:

PAGE DESCRIPTION

TYPE B


(6) S/F FENCE SIGN

Sheet No:

LP.02

COASTAL SALT MARSH A UNIQUE PART OF THE COASTAL ENVIRONMENT

The Marina Del Rey Wetland Park includes a 0.75 - acre restored tidal salt marsh that supports a full suite of plant species adapted for life in wetlands that are submerged up to twice a day by the tides. The restored wetland exhibits characteristics typical of southern California salt marshes with four zones: subtidal (permanently submerged), low-marsh, mid-marsh and upper-marsh. Saltmarshes are among the most productive habitats in the world, rivalling rainforests in levels of productivity.

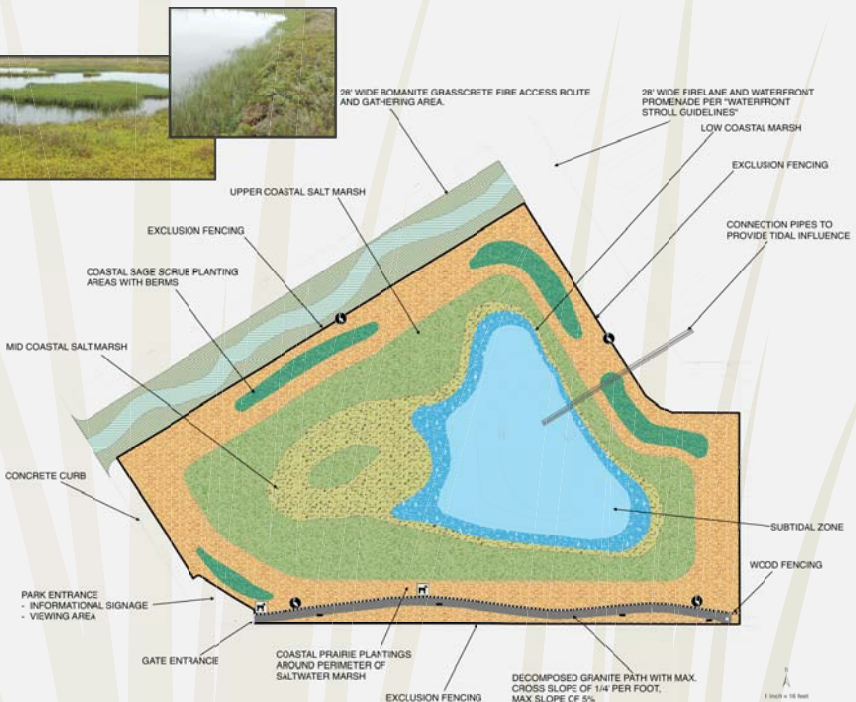

CALIFORNIA SAGEBRUSH

(ARTEMISIA CALIFORNICA)



FLESHY JAUMEA

(JAUMEA CARNOSA)



CALIFORNIA ENCELIA

(ENCELIA CALIFORNICA)



CALIFORNIA BUCKWHEAT

(ERIOGONUM FASCICULATUM)



ALKALI HEATH

(FRANKENIA SALINA)



ESTUARY SEABLITE

(SUAEDA ESTEROA)

SCHEDULE

P1	Weathered bronze met.	MP20155
P2	Envy green met.	MP42233
P3	Standard white	
P4	Gustave Grey met.	MP51684

Client:
Legacy Partners
Marina Del Rey
Wetland Park
Exterior Signage

Location:
Houston, TX



**10550 S. South Sam
Houston Parkway West
Houston, Texas**

Phone: 713-354-0900
Fax: 713-354-0920
www.2020exhibits.com

AE:
Autumn
Thompson

Designer:
Styve Luu

No. Description Date

01	Fabrication Drawings	
Date:	01-14-2016	
	01-20-2016	
	01-21-2016	
	01-22-2016	
	01-25-2016	
	01-26-2016	
	01-27-2016	
	01-29-2016	
	03-02-2016	
	03-08-2016	
	03-11-2016	
	03-15-2016	

Fabrication Drawings

Drawn By: SL
Project No. 76768

Sheet Title:

PAGE DESCRIPTION

TYPE B

Sheet No:

LP02A

COMMON BIRDS WITHIN
THE COASTAL SALT MARSH

The high levels of productivity within the salt marsh allow this habitat to support a diverse fauna including shorebirds (sandpipers and plovers), waterfowl (ducks and geese), wading birds (herons and egrets) and songbirds. The subtidal areas support fish and a diversity of invertebrates that live in the mud and upon which many of the birds feed. The tidal water enters the wetland through pipes connected directly to the Marina.



SNOWY EGRET
(EGRETTA THULA)



GREAT BLUE HERON
(ARDEA HERODIUS)



GREAT EGRET
(ARDEA ALBA)



MALLARD
(ANAS PLATYRYNCHOS)



WILLET
(TRINGA SEMIPALMATA)



WESTERN SANDPIPER
(CALIDRIS MAURI)

SCHEDULE

P1	Weathered bronze met.	MP20155
P2	Envy green met.	MP42233
P3	Standard white	
P4	Gustave Grey met.	MP51684

Client:
Legacy Partners
Marina Del Rey
Wetland Park
Exterior Signage

Location:
Houston, TX



10550 S. South Sam
Houston Parkway West
Houston, Texas

Phone: 713-354-0900
Fax: 713-354-0920
www.2020exhibits.com

AE:
Autumn
Thompson

Designer:
Styve Luu

No.	Description	Date
01	Fabrication Drawings	
Date: 01-14-2016		
		01-20-2016
		01-21-2016
		01-22-2016
		01-25-2016
		01-26-2016
		01-27-2016
		01-29-2016
		03-02-2016
		03-08-2016
		03-11-2016
		03-15-2016

Fabrication Drawings


Drawn By: SL
Project No. 76768

Sheet Title:


PAGE DESCRIPTION

TYPE B

Sheet No:

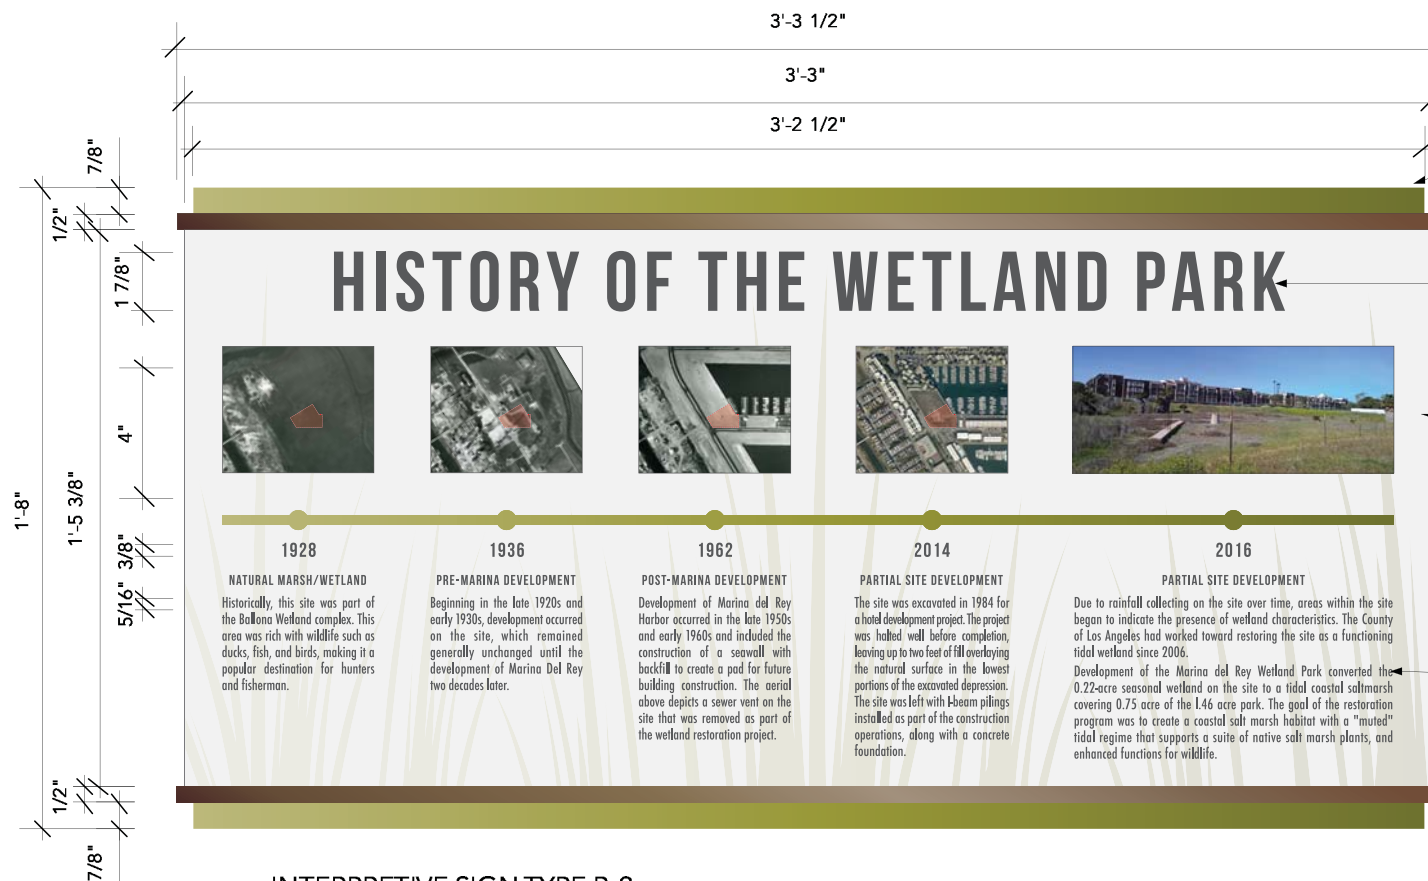

1 INTERPRETIVE SIGN TYPE B-2
Scale: 2" = 1'-0"

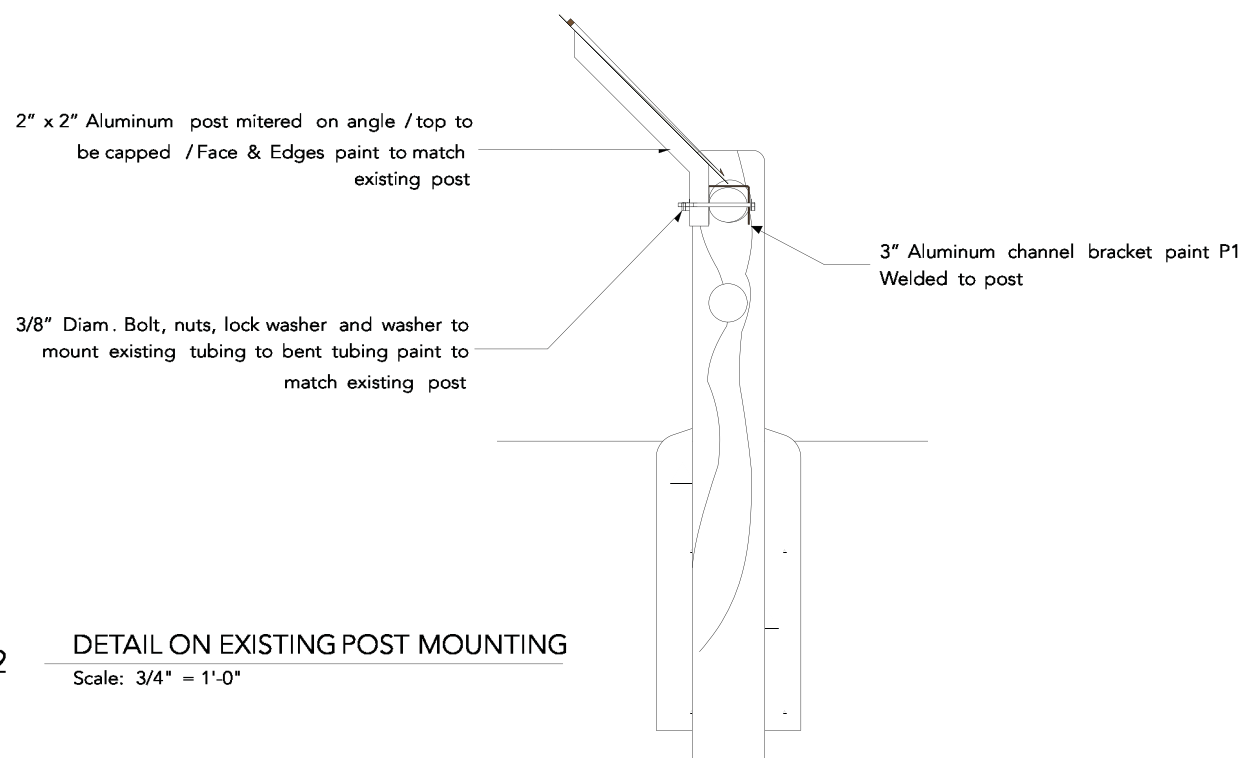

2 DETAIL ON EXISTING POST MOUNTING
Scale: 3/4" = 1'-0"

SCHEDULE			
P1	Weathered bronze met.	MP20155	
P2	Envy green met.	MP42233	
P3	Standard white		
P4	Gustave Grey met.	MP51684	

Client:
Legacy Partners
Marina Del Rey
Wetland Park
Exterior Signage

Location:
Houston, TX



**10550 S. South Sam
Houston Parkway West
Houston, Texas**

Phone: 713-354-0900
Fax: 713-354-0920
www.2020exhibits.com

AE:
Autumn
Thompson

Designer:
Styve Luu

No. Description Date

01	Fabrication Drawings	
Date:	01-14-2016	
	01-20-2016	
	01-21-2016	
	01-22-2016	
	01-25-2016	
	01-26-2016	
	01-27-2016	
	01-29-2016	
	03-02-2016	
	03-08-2016	
	03-11-2016	
	03-15-2016	

Fabrication Drawings

Drawn By: SL
Project No. 76768

Sheet Title:

PAGE DESCRIPTION

TYPE B-2

(1) S/F FENCE SIGN

Sheet No:

AREA: 5.486 sqft each

LP.02C

SCHEDULE			
<div></div>	P1	Weathered bronze met.	MP20155
<div></div>	P2	Envy green met.	MP42233
<div></div>	P3	Standard white	
<div></div>	P4	Gustave Grey met.	MP51684

Client:
Legacy Partners
Marina Del Rey
Wetland Park
Exterior Signage

Location:
Houston, TX



10550 S. South Sam
Houston Parkway West
Houston, Texas

Phone: 713-354-0900
Fax: 713-354-0920
www.2020exhibits.com

AE:
Autumn
Thompson

Designer:
Styve Luu

No. Description Date

01	Fabrication Drawings	
Date:		01-14-2016
		01-20-2016
		01-21-2016
		01-22-2016
		01-25-2016
		01-26-2016
		01-27-2016
		01-29-2016
		03-02-2016
		03-08-2016
		03-11-2016
		03-15-2016

Fabrication Drawings

Drawn By: SL
Project No. 76768

Sheet Title:

PAGE DESCRIPTION

TYPE B-2

Sheet No:

LP.02D

HISTORY OF THE WETLAND PARK



1928

NATURAL MARSH/WETLAND

Historically, this site was part of the Ballona Wetland complex. This area was rich with wildlife such as ducks, fish, and birds, making it a popular destination for hunters and fisherman.



1936

PRE-MARINA DEVELOPMENT

Beginning in the late 1920s and early 1930s, development occurred on the site, which remained generally unchanged until the development of Marina Del Rey two decades later.



1962

POST-MARINA DEVELOPMENT

Development of Marina del Rey Harbor occurred in the late 1950s and early 1960s and included the construction of a seawall with backfill to create a pad for future building construction. The aerial above depicts a sewer vent on the site that was removed as part of the wetland restoration project.



2014

PARTIAL SITE DEVELOPMENT

The site was excavated in 1984 for a hotel development project. The project was halted well before completion, leaving up to two feet of fill overlaying the natural surface in the lowest portions of the excavated depression. The site was left with I-beam pilings installed as part of the construction operations, along with a concrete foundation.



2016

PARTIAL SITE DEVELOPMENT

Due to rainfall collecting on the site over time, areas within the site began to indicate the presence of wetland characteristics. The County of Los Angeles had worked toward restoring the site as a functioning tidal wetland since 2006. Development of the Marina del Rey Wetland Park converted the 0.22-acre seasonal wetland on the site to a tidal coastal saltmarsh covering 0.75 acre of the 1.46 acre park. The goal of the restoration program was to create a coastal salt marsh habitat with a "muted" tidal regime that supports a suite of native salt marsh plants, and enhanced functions for wildlife.

SCHEDULE			
	P1	Weathered bronze met.	MP20155
	P2	Envy green met.	MP42233
	P3	Standard white	
	P4	Gustave Grey met.	MP51684

Client:
Legacy Partners
Marina Del Rey
Wetland Park
Exterior Signage

Location:
Houston, TX



10550 S. South Sam
Houston Parkway West
Houston, Texas

Phone: 713-354-0900
Fax: 713-354-0920
www.2020exhibits.com

AE:
Autumn
Thompson

Designer:
Styve Luu

No.	Description	Date
01	Fabrication Drawings	
	Date:	01-14-2016
		01-20-2016
		01-21-2016
		01-22-2016
		01-25-2016
		01-26-2016
		01-27-2016
		01-29-2016
		03-02-2016
		03-08-2016
		03-11-2016
		03-15-2016

Fabrication Drawings

Drawn By: SL
Project No. 76768

Sheet Title:

PAGE DESCRIPTION

TYPE C

(2) S/F FENCE SIGN


Sheet No:


AREA: 2.667 sqft

LP.03




1 **SENSITIVE WETLAND AREA SIGN**
Scale: 3" = 1'-0"

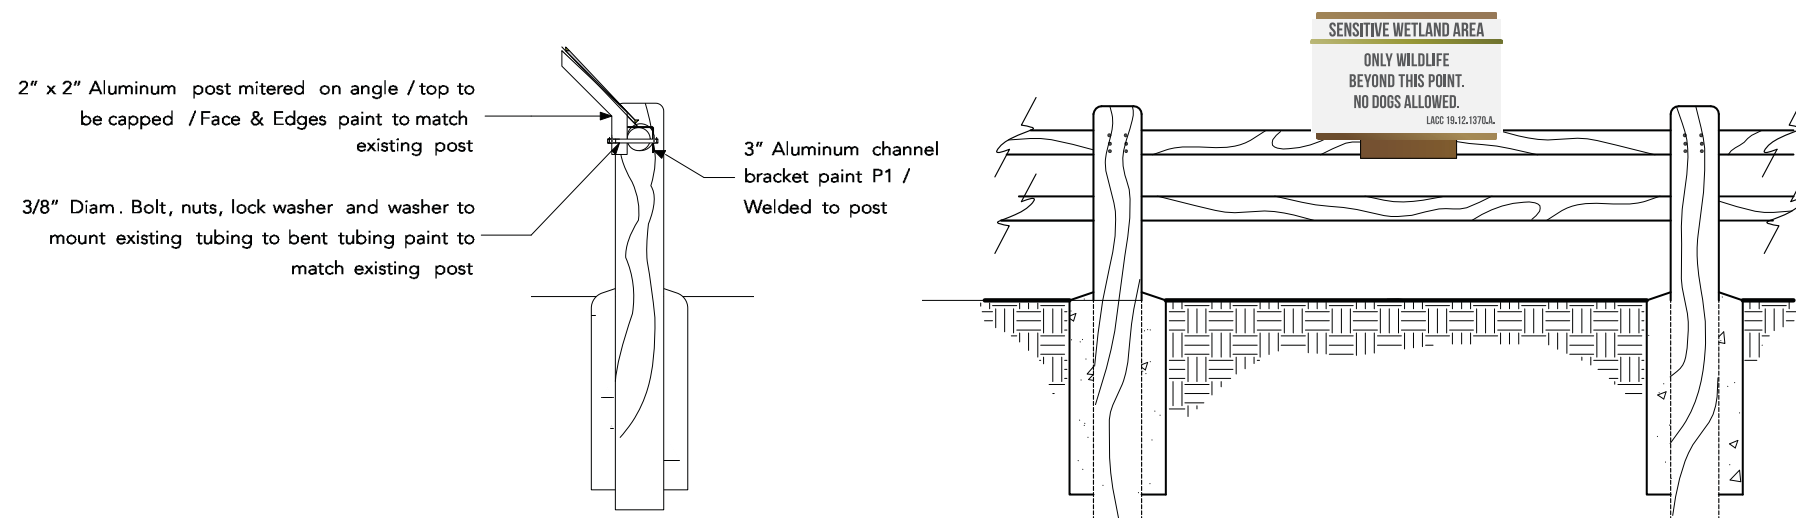

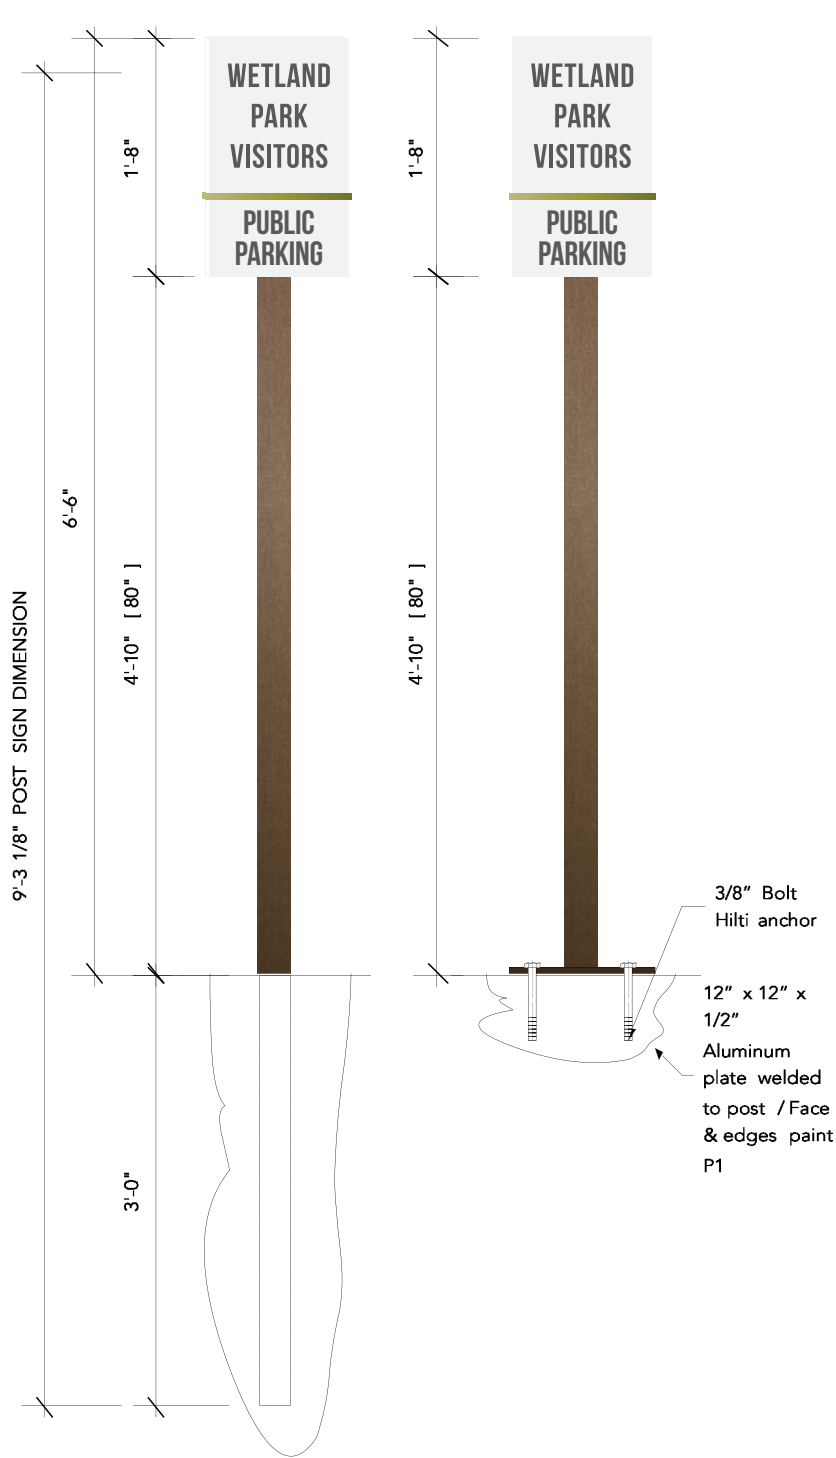


2 PARKING POST ELEVATION
Scale: 3/4" = 1'-0"

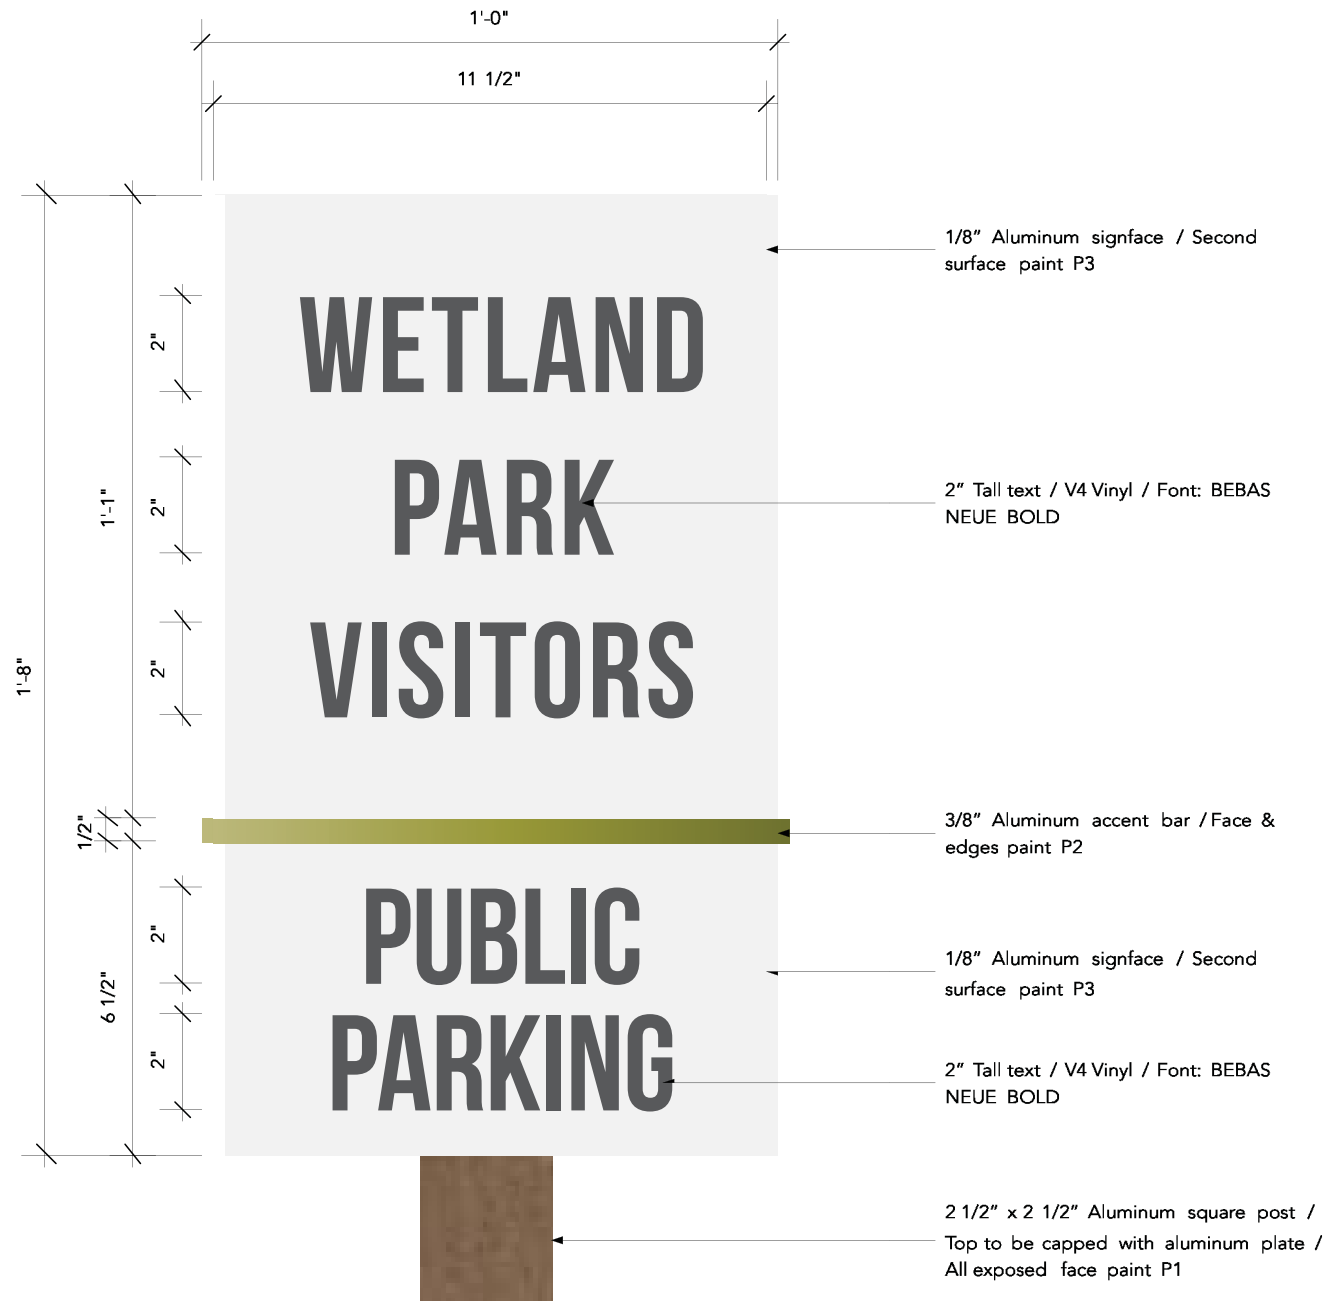

1 PARKING SIGN BURIED POST
Scale: 3" = 1'-0"

SCHEDULE			
<div></div>	P1	Weathered bronze met.	MP20155
<div></div>	P2	Envy green met.	MP42233
<div></div>	P3	Standard white	
<div></div>	P4	Gustave Grey met.	MP51684

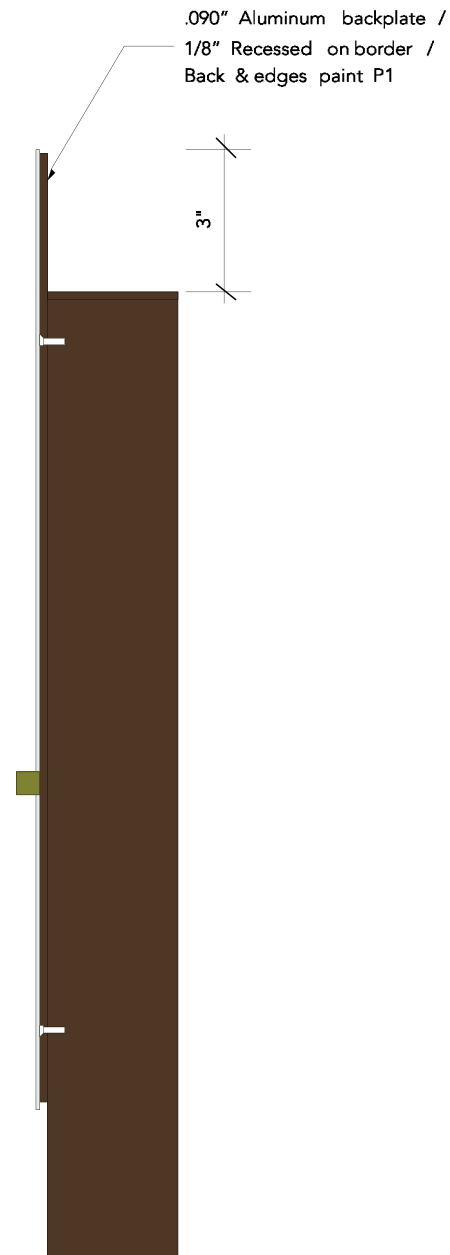

SIDE VIEW

AREA: 1.597 sqft each

NOTE
Sign to be buried into ground

Client:
Legacy Partners
Marina Del Rey
Wetland Park
Exterior Signage

Location:
Houston, TX



**10550 S. South Sam
Houston Parkway West
Houston, Texas**

Phone: 713-354-0900
Fax: 713-354-0920
www.2020exhibits.com

AE:
Autumn
Thompson

Designer:
Styve Luu

No.	Description	Date
01	Fabrication Drawings	
	Date: 01-14-2016	
	01-20-2016	
	01-21-2016	
	01-22-2016	
	01-25-2016	
	01-26-2016	
	01-27-2016	
	01-29-2016	
	03-02-2016	
	03-08-2016	
	03-11-2016	
	03-15-2016	

Fabrication Drawings

Drawn By: SL
Project No. 76768

Sheet Title:

PAGE DESCRIPTION

TYPE D

SIGN TO BE FULLY ASSEMBLED

(10) S/F GROUND SIGN

Sheet No:

LP.04

SCHEDULE			
<div></div>	P1	Weathered bronze met.	MP20155
<div></div>	P2	Envy green met.	MP42233
<div></div>	P3	Standard white	
<div></div>	P4	Gustave Grey met.	MP51684

Client:
 Legacy Partners
 Marina Del Rey
 Wetland Park
 Exterior Signage

Location:
 Houston, TX



**10550 S. South Sam
 Houston Parkway West
 Houston, Texas**

Phone: 713-354-0900
 Fax: 713-354-0920
www.2020exhibits.com

AE:
 Autumn
 Thompson

Designer:
 Styve Luu

No.	Description	Date
-----	-------------	------

01	Fabrication Drawings	
Date: 01-14-2016		
		01-20-2016
		01-21-2016
		01-22-2016
		01-25-2016
		01-26-2016
		01-27-2016
		01-29-2016
		03-02-2016
		03-08-2016
		03-11-2016
		03-15-2016

Fabrication Drawings

Drawn By: SL
 Project No . 76768


Sheet Title:

PAGE DESCRIPTION

TYPE D
 (11) S/F WALL SIGN

Sheet No:

LP.05

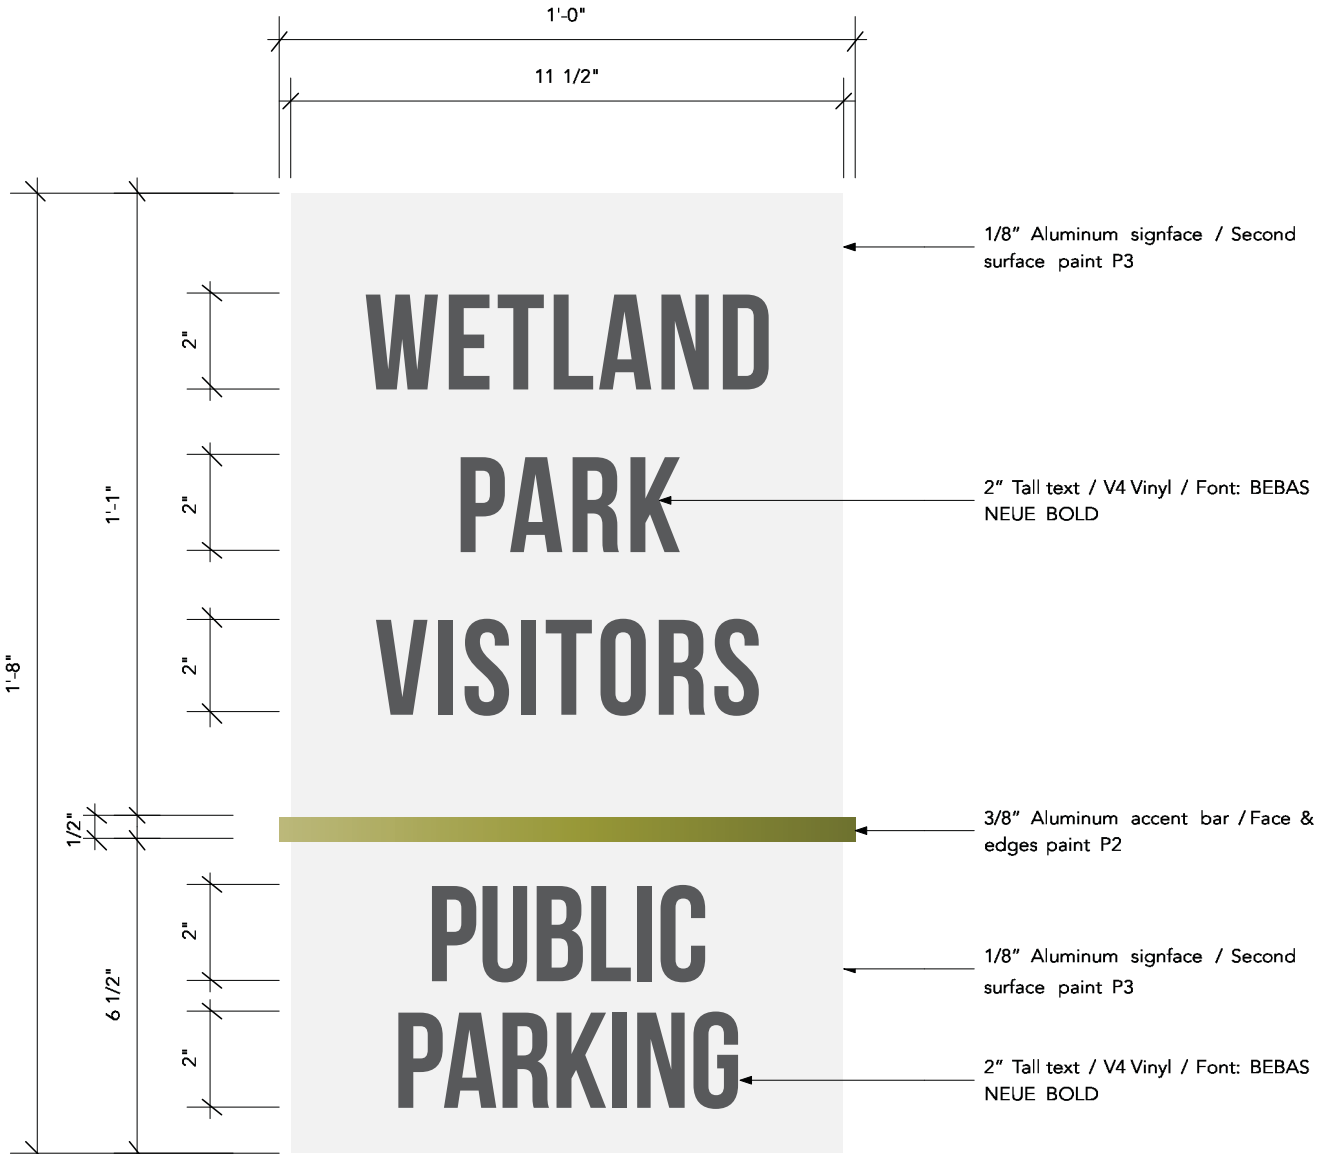


SIDE VIEW


1 **PARKING WALL SIGN**
 Scale: 3" = 1'-0"

AREA: 1.597 sqft each

NOTE
 Signface to be mounted with
 1/8" Foam tape & silicone .

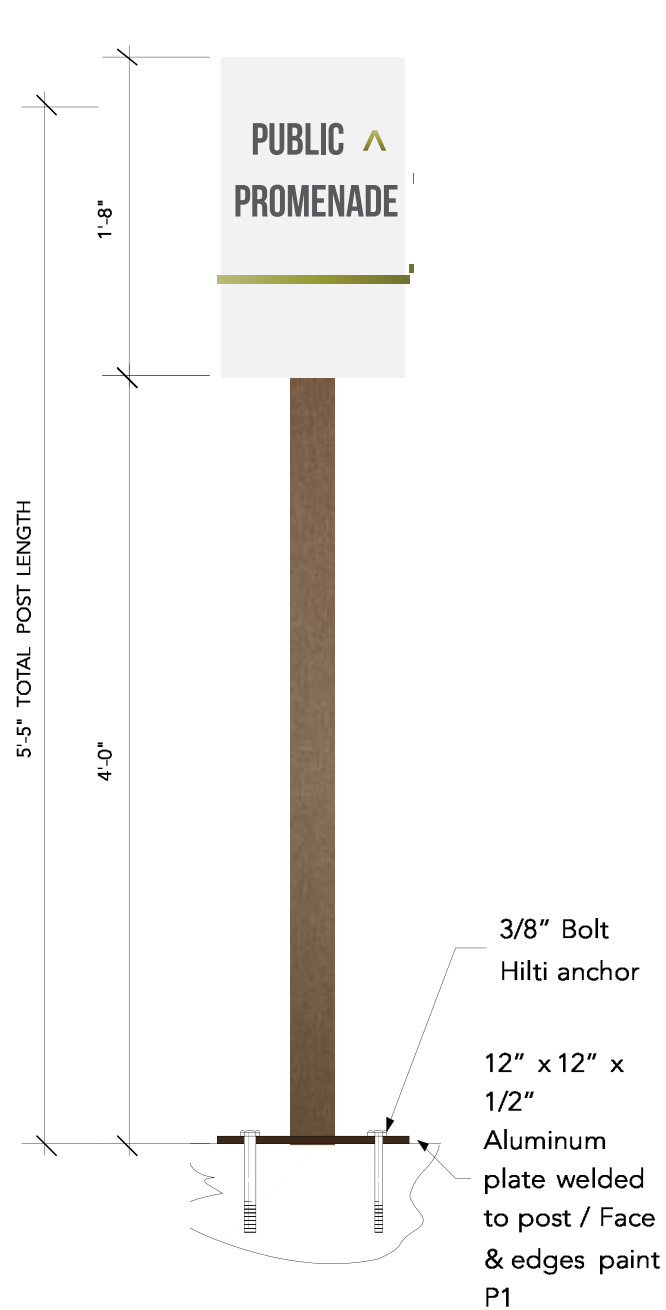


2 PARKING POST ELEVATION
Scale: 1" = 1'-0"

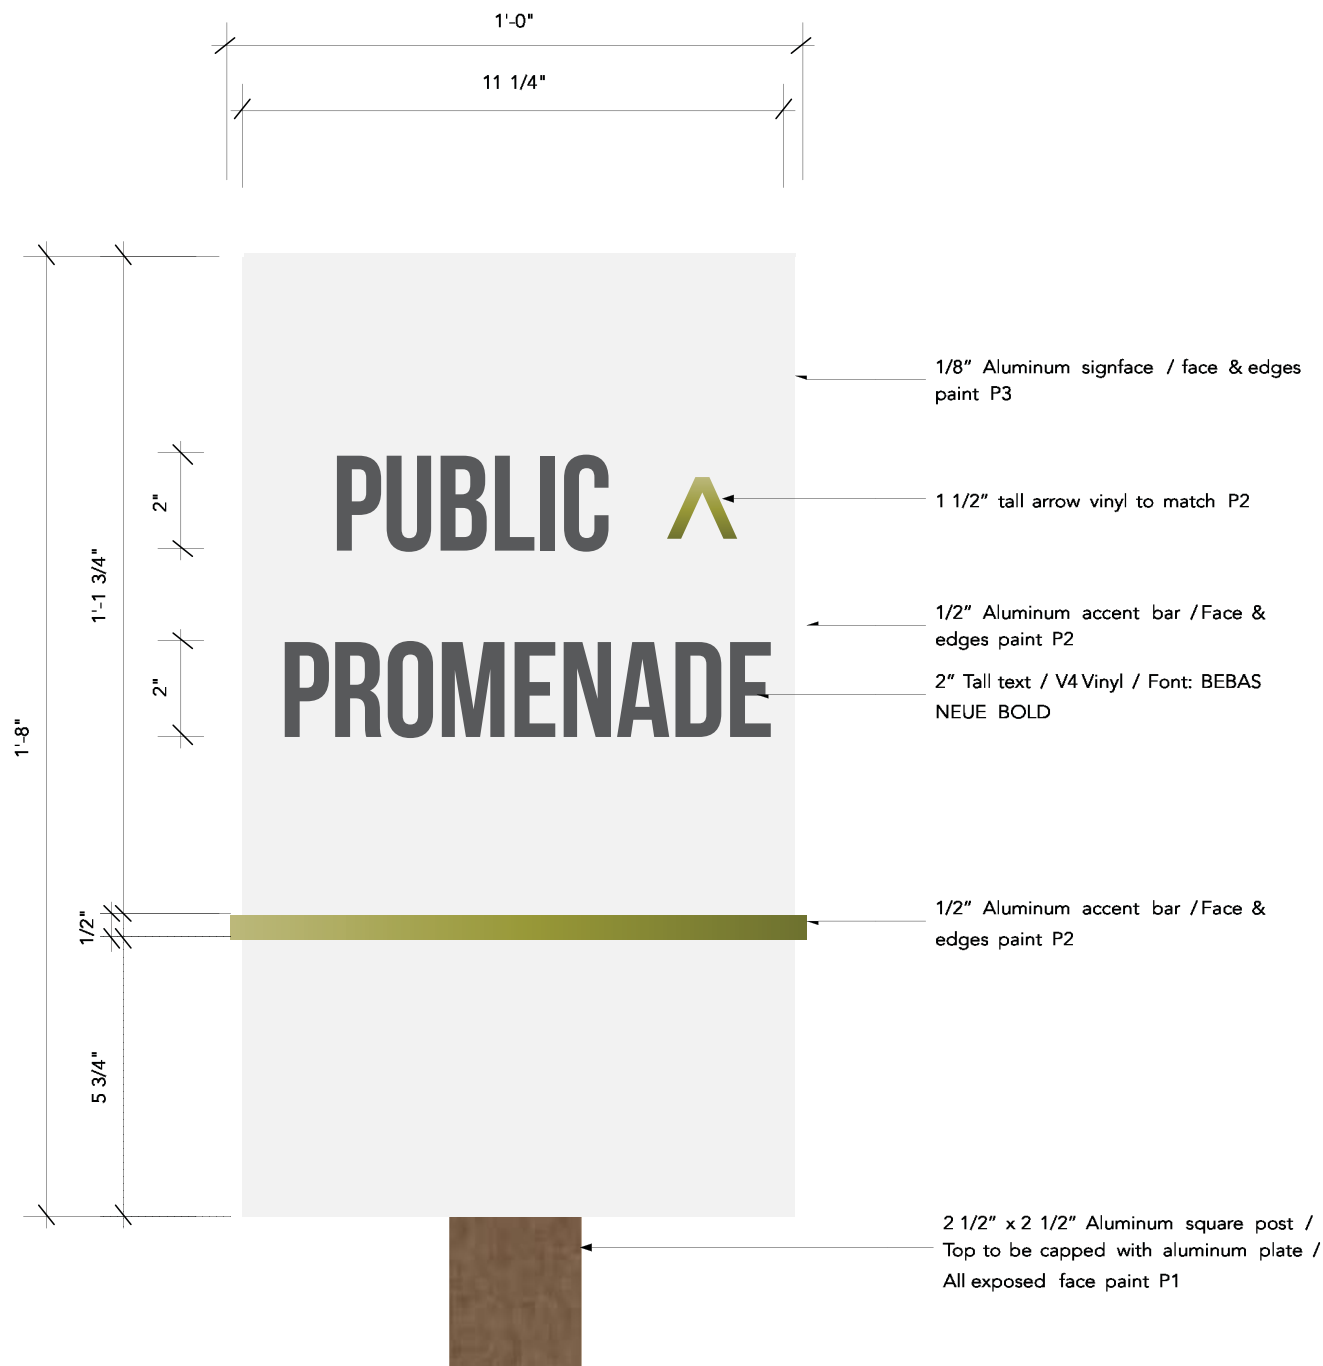

1 PUBLIC PROMENADE SIGN
Scale: 3" = 1'-0"

SCHEDULE			
	P1	Weathered bronze met.	MP20155
	P2	Envy green met.	MP42233
	P3	Standard white	
	P4	Gustave Grey met.	MP51684

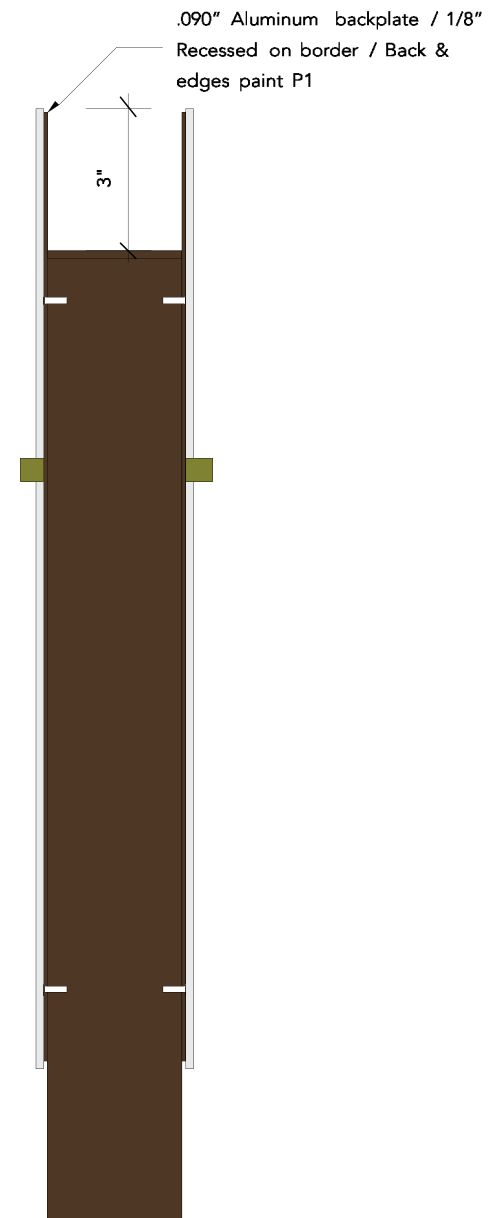

SIDE VIEW

Client:
Legacy Partners
Marina Del Rey
Wetland Park
Exterior Signage

Location:
Houston, TX



**10550 S. South Sam
Houston Parkway West
Houston, Texas**

Phone: 713-354-0900
Fax: 713-354-0920
www.2020exhibits.com

AE:
Autumn
Thompson

Designer:
Styve Luu

No.	Description	Date
01	Fabrication Drawings	
	Date:	01-14-2016
		01-20-2016
		01-21-2016
		01-22-2016
		01-25-2016
		01-26-2016
		01-27-2016
		01-29-2016
		03-02-2016
		03-08-2016
		03-11-2016
		03-15-2016

Fabrication Drawings

Drawn By: SL
Project No. 76768

Sheet Title:

PAGE DESCRIPTION

TYPE E

SIGN TO BE FULLY ASSEMBLED

(2) D/F GROUND SIGN

Sheet No:

LP.06

AREA: 1.597 sqft each

NOTE
Sign to be bolted into concrete

SCHEDULE			
<div></div>	P1	Weathered bronze met.	MP20155
<div></div>	P2	Envy green met.	MP42233
<div></div>	P3	Standard white	
<div></div>	P4	Gustave Grey met.	MP51684

Client:
Legacy Partners
Marina Del Rey
Wetland Park
Exterior Signage

Location:
Houston, TX



10550 S. South Sam
Houston Parkway West
Houston, Texas

Phone: 713-354-0900
Fax: 713-354-0920
www.2020exhibits.com

AE:
Autumn
Thompson

Designer:
Styve Luu

No.	Description	Date
01	Fabrication Drawings	
	Date: 01-14-2016	
	01-20-2016	
	01-21-2016	
	01-22-2016	
	01-25-2016	
	01-26-2016	
	01-27-2016	
	01-29-2016	
	03-02-2016	
	03-08-2016	
	03-11-2016	
	03-15-2016	

Fabrication Drawings

Drawn By: SL
Project No. 76768


Sheet Title:

PAGE DESCRIPTION

TYPE F
(1) S/F WALL SIGN

Sheet No:

LP.07

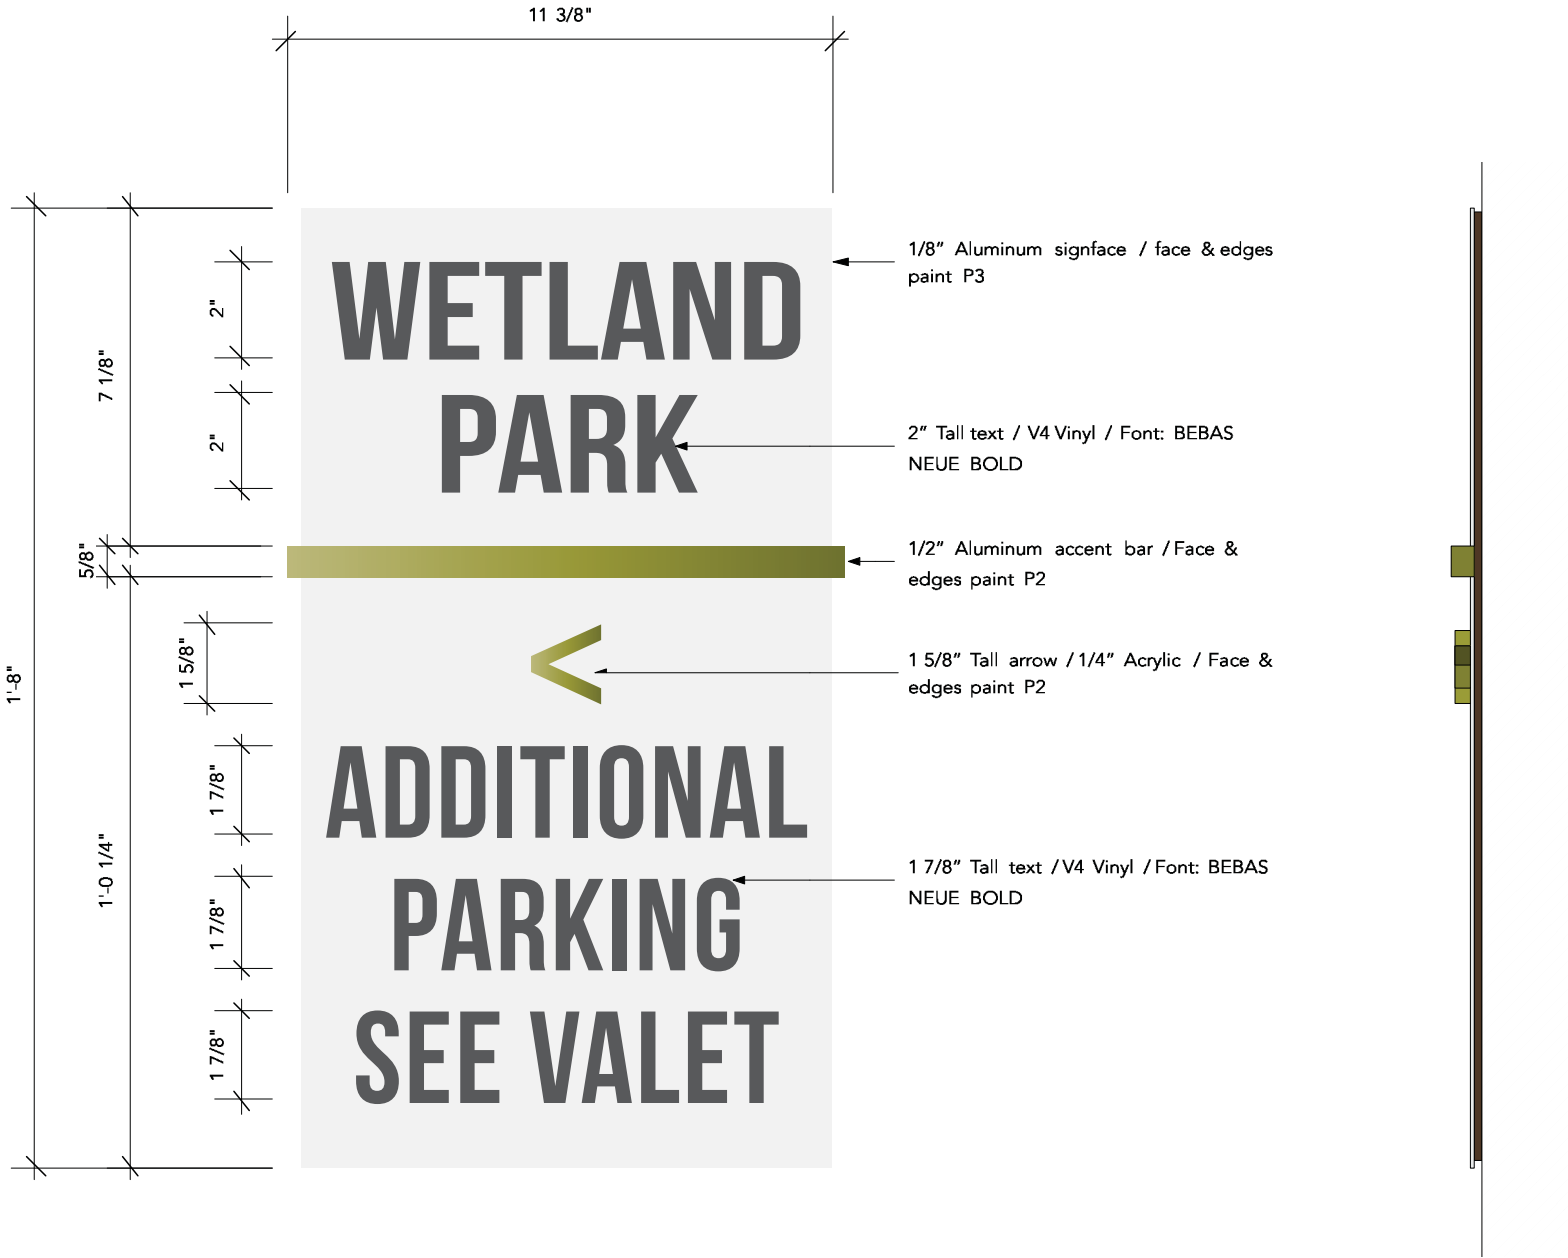

1

WALL ADDITIONAL PARKING SIGN DIRECTIONAL
Scale: 3" = 1'-0"

SIDE VIEW

AREA: 1.597 sqft each

NOTE
Sign to be buried into ground

SCHEDULE			
<div></div>	P1	Weathered bronze met.	MP20155
<div></div>	P2	Envy green met.	MP42233
<div></div>	P3	Standard white	
<div></div>	P4	Gustave Grey met.	MP51684

Client:
 Legacy Partners
 Marina Del Rey
 Wetland Park
 Exterior Signage

Location:
 Houston, TX



**10550 S. South Sam
 Houston Parkway West
 Houston, Texas**

Phone: 713-354-0900
 Fax: 713-354-0920
www.2020exhibits.com

AE:
 Autumn
 Thompson

Designer:
 Styve Luu

No.	Description	Date
-----	-------------	------

01	Fabrication Drawings	
	Date:	01-14-2016
		01-20-2016
		01-21-2016
		01-22-2016
		01-25-2016
		01-26-2016
		01-27-2016
		01-29-2016
		03-02-2016
		03-08-2016
		03-11-2016
		03-15-2016

Fabrication Drawings

Drawn By: SL
 Project No. 76768

Sheet Title:

PAGE DESCRIPTION


TYPE G

SIGN TO BE FULLY ASSEMBLED

(1) S/F GROUND SIGN

Sheet No:


LP.08

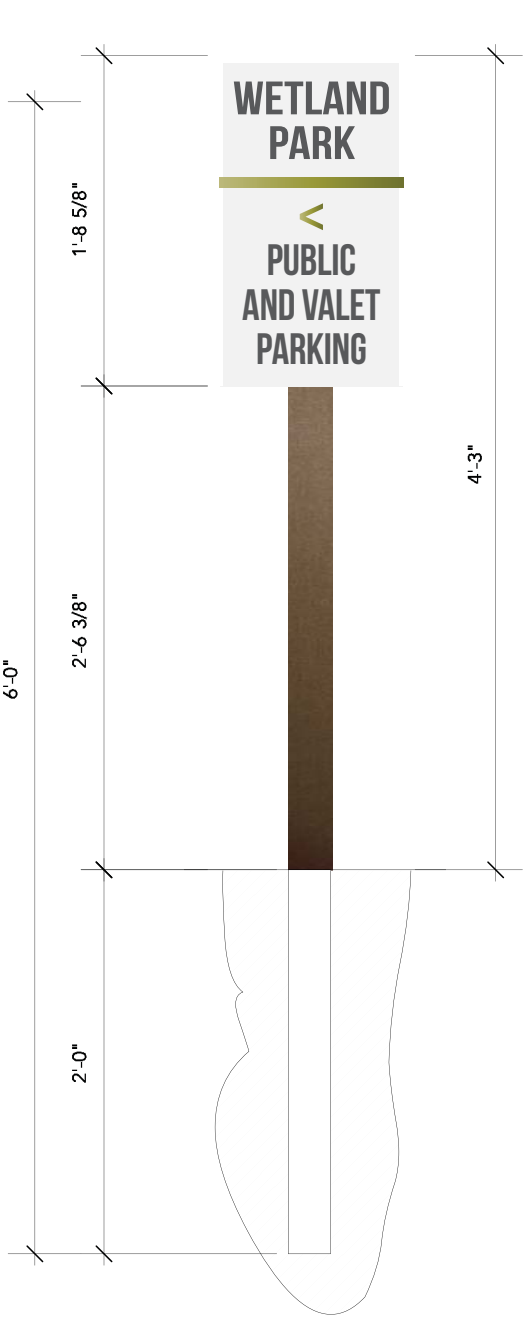

2 PARKING POST ELEVATION
 Scale: 1" = 1'-0"




1 GROUND DIRECTIONAL WETLAND PARKING
 Scale: 3" = 1'-0"

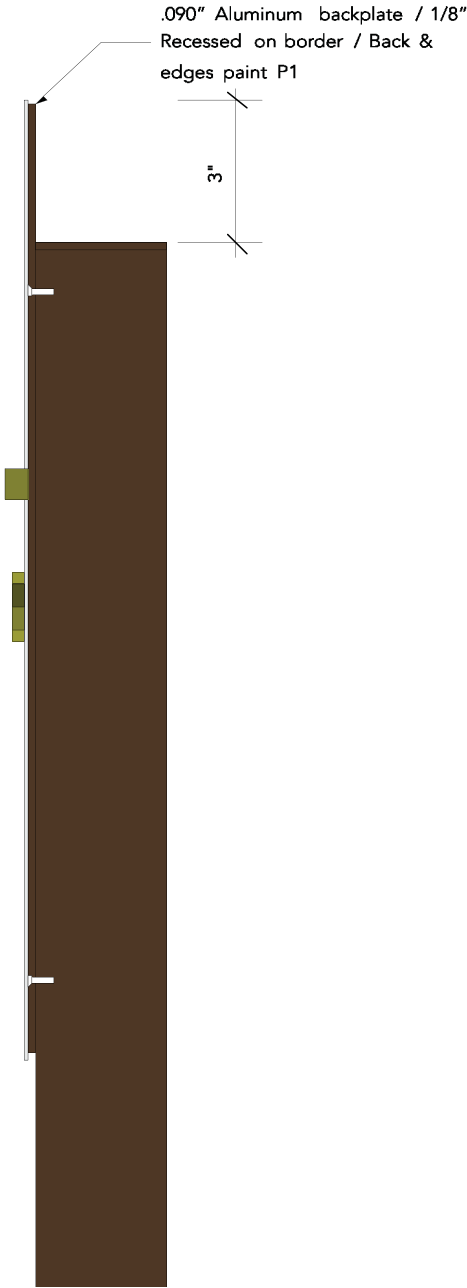

SIDE VIEW

AREA: 1.597 sqft each

NOTE
 Sign to be buried into ground

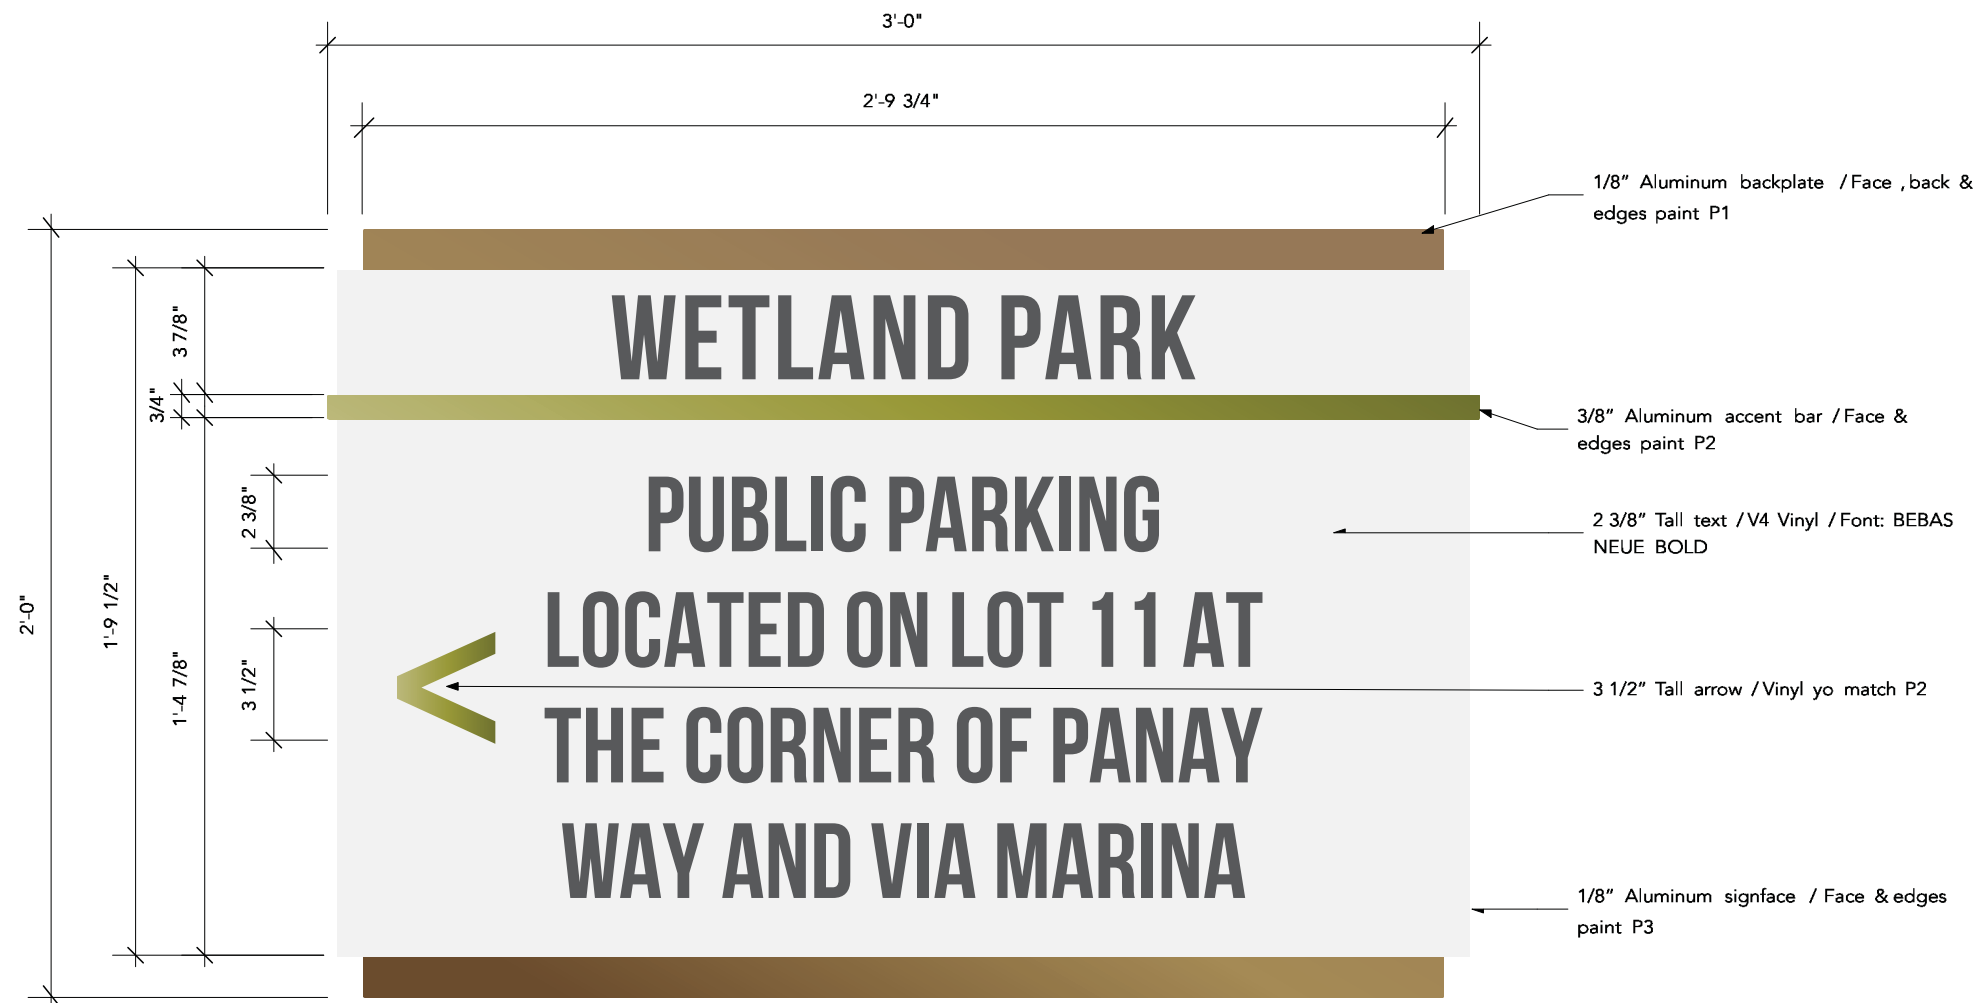

SCHEDULE			
<div style="width: 15px; height: 10px; background-color: #8B4513; border: 1px solid black;"></div>	P1	Weathered bronze met.	MP20155
<div style="width: 15px; height: 10px; background-color: #6B8E23; border: 1px solid black;"></div>	P2	Envy green met.	MP42233
<div style="width: 15px; height: 10px; background-color: #FFFFFF; border: 1px solid black;"></div>	P3	Standard white	
<div style="width: 15px; height: 10px; background-color: #A9A9A9; border: 1px solid black;"></div>	P4	Gustave Grey met.	MP51684

Client:
Legacy Partners
Marina Del Rey
Wetland Park
Exterior Signage

Location:
Houston, TX



**10550 S. South Sam
Houston Parkway West
Houston, Texas**


Phone: 713-354-0900
Fax: 713-354-0920
www.2020exhibits.com

AE:
Autumn
Thompson

Designer:
Styve Luu

No.	Description	Date
01	Fabrication Drawings	
Date: 01-14-2016		
	01-20-2016	
	01-21-2016	
	01-22-2016	
	01-25-2016	
	01-26-2016	
	01-27-2016	
	01-29-2016	
	03-02-2016	
	03-08-2016	
	03-11-2016	
	03-15-2016	

1 **TEMPORARY PARKING DIRECTIONAL SIGN**
Scale: 2" = 1'-0"

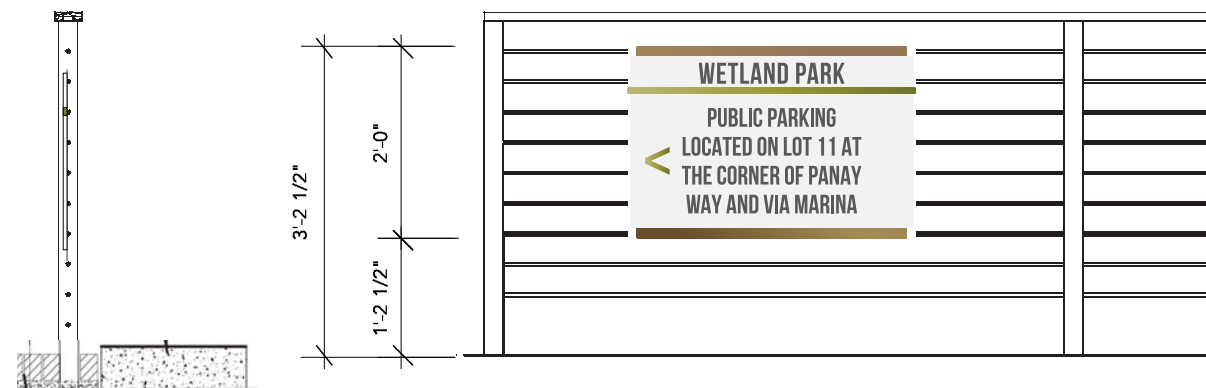

2 **SIGN POSITION - ELEVATION**
Scale: 1/2" = 1'-0"

Fabrication Drawings

Drawn By: SL
Project No. 76768

Sheet Title:

PAGE DESCRIPTION


TYPE H

(1) S/F FENCE SIGN

Sheet No:

AREA: 6 sqft

LP.09

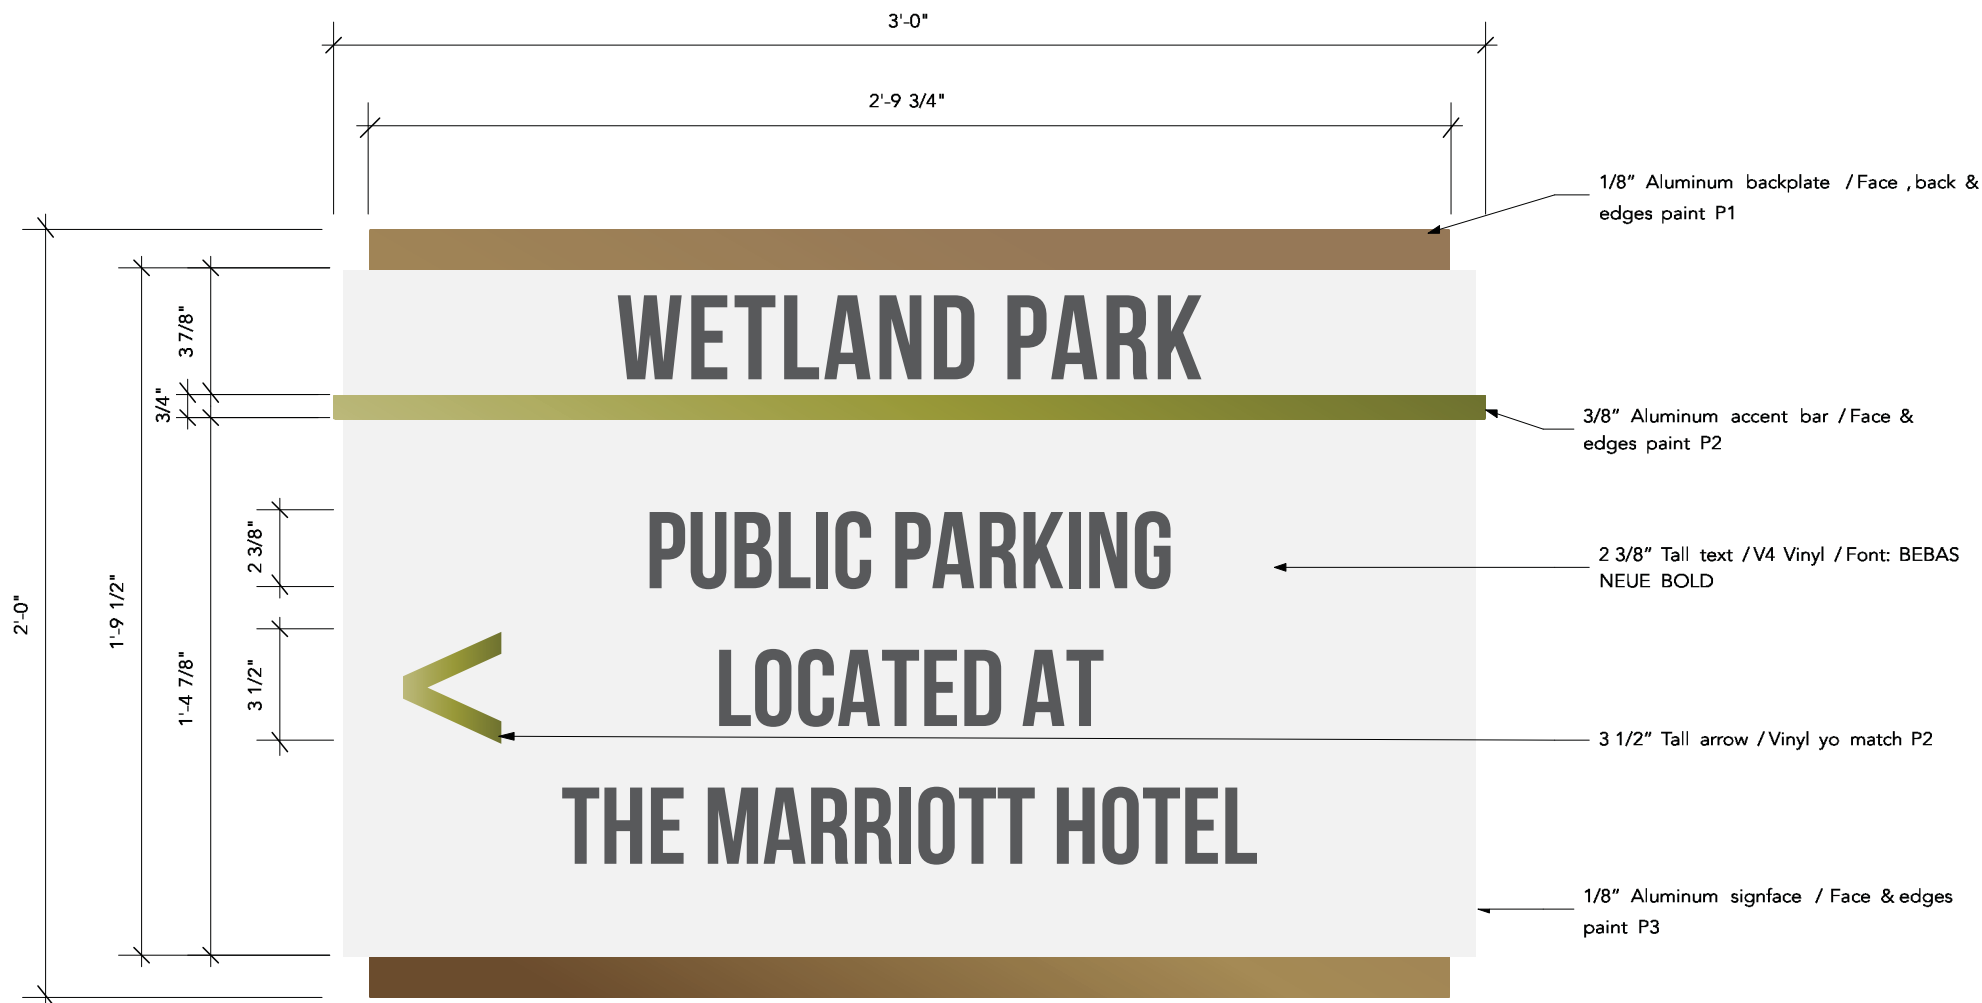

SCHEDULE			
<div style="width: 15px; height: 10px; background-color: #8B4513; border: 1px solid black;"></div>	P1	Weathered bronze met.	MP20155
<div style="width: 15px; height: 10px; background-color: #6B8E23; border: 1px solid black;"></div>	P2	Envy green met.	MP42233
<div style="width: 15px; height: 10px; background-color: #FFFFFF; border: 1px solid black;"></div>	P3	Standard white	
<div style="width: 15px; height: 10px; background-color: #A9A9A9; border: 1px solid black;"></div>	P4	Gustave Grey met.	MP51684

Client:
Legacy Partners
Marina Del Rey
Wetland Park
Exterior Signage

Location:
Houston, TX



**10550 S. South Sam
Houston Parkway West
Houston, Texas**

Phone: 713-354-0900
Fax: 713-354-0920
www.2020exhibits.com

AE:
Autumn
Thompson

Designer:
Styve Luu

No.	Description	Date
-----	-------------	------

01	Fabrication Drawings	
Date: 01-14-2016		
	01-20-2016	
	01-21-2016	
	01-22-2016	
	01-25-2016	
	01-26-2016	
	01-27-2016	
	01-29-2016	
	03-02-2016	
	03-08-2016	
	03-11-2016	
	03-15-2016	

Fabrication Drawings

Drawn By: SL
Project No. 76768

Sheet Title:

PAGE DESCRIPTION

TYPE H


(1) S/F FENCE SIGN

Sheet No:

AREA: 6 sqft

LP10

1 **PERMANENT PARKING DIRECTIONAL SIGN**
Scale: 2" = 1'-0"

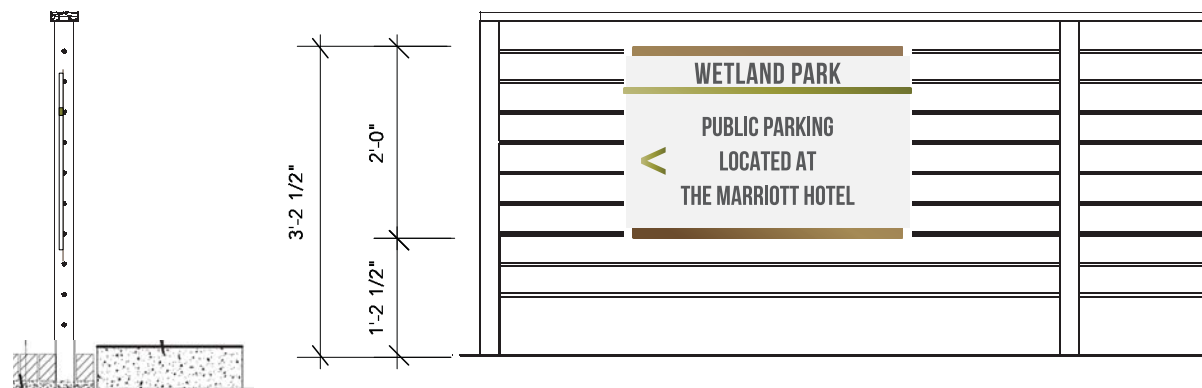

2 **SIGN POSITION - ELEVATION**
Scale: 1/2" = 1'-0"

Client:
Legacy Partners
Marina Del Rey
Wetland Park
Exterior Signage

Location:
Houston, TX



10550 S. South Sam
Houston Parkway West
Houston, Texas

Phone: 713-354-0900
Fax: 713-354-0920
www.2020exhibits.com

AE:
Autumn
Thompson

Designer:
Styve Luu

No. Description Date

01	Fabrication Drawings	
Date: 01-14-2016		
	01-20-2016	
	01-21-2016	
	01-22-2016	
	01-25-2016	
	01-26-2016	
	01-27-2016	
	01-29-2016	
	03-02-2016	
	03-08-2016	
	03-11-2016	
	03-15-2016	
	04-06-2016	

Fabrication Drawings


Drawn By: SL
Project No. 76768

Sheet Title:


PAGE DESCRIPTION

Sheet No:

LP.11

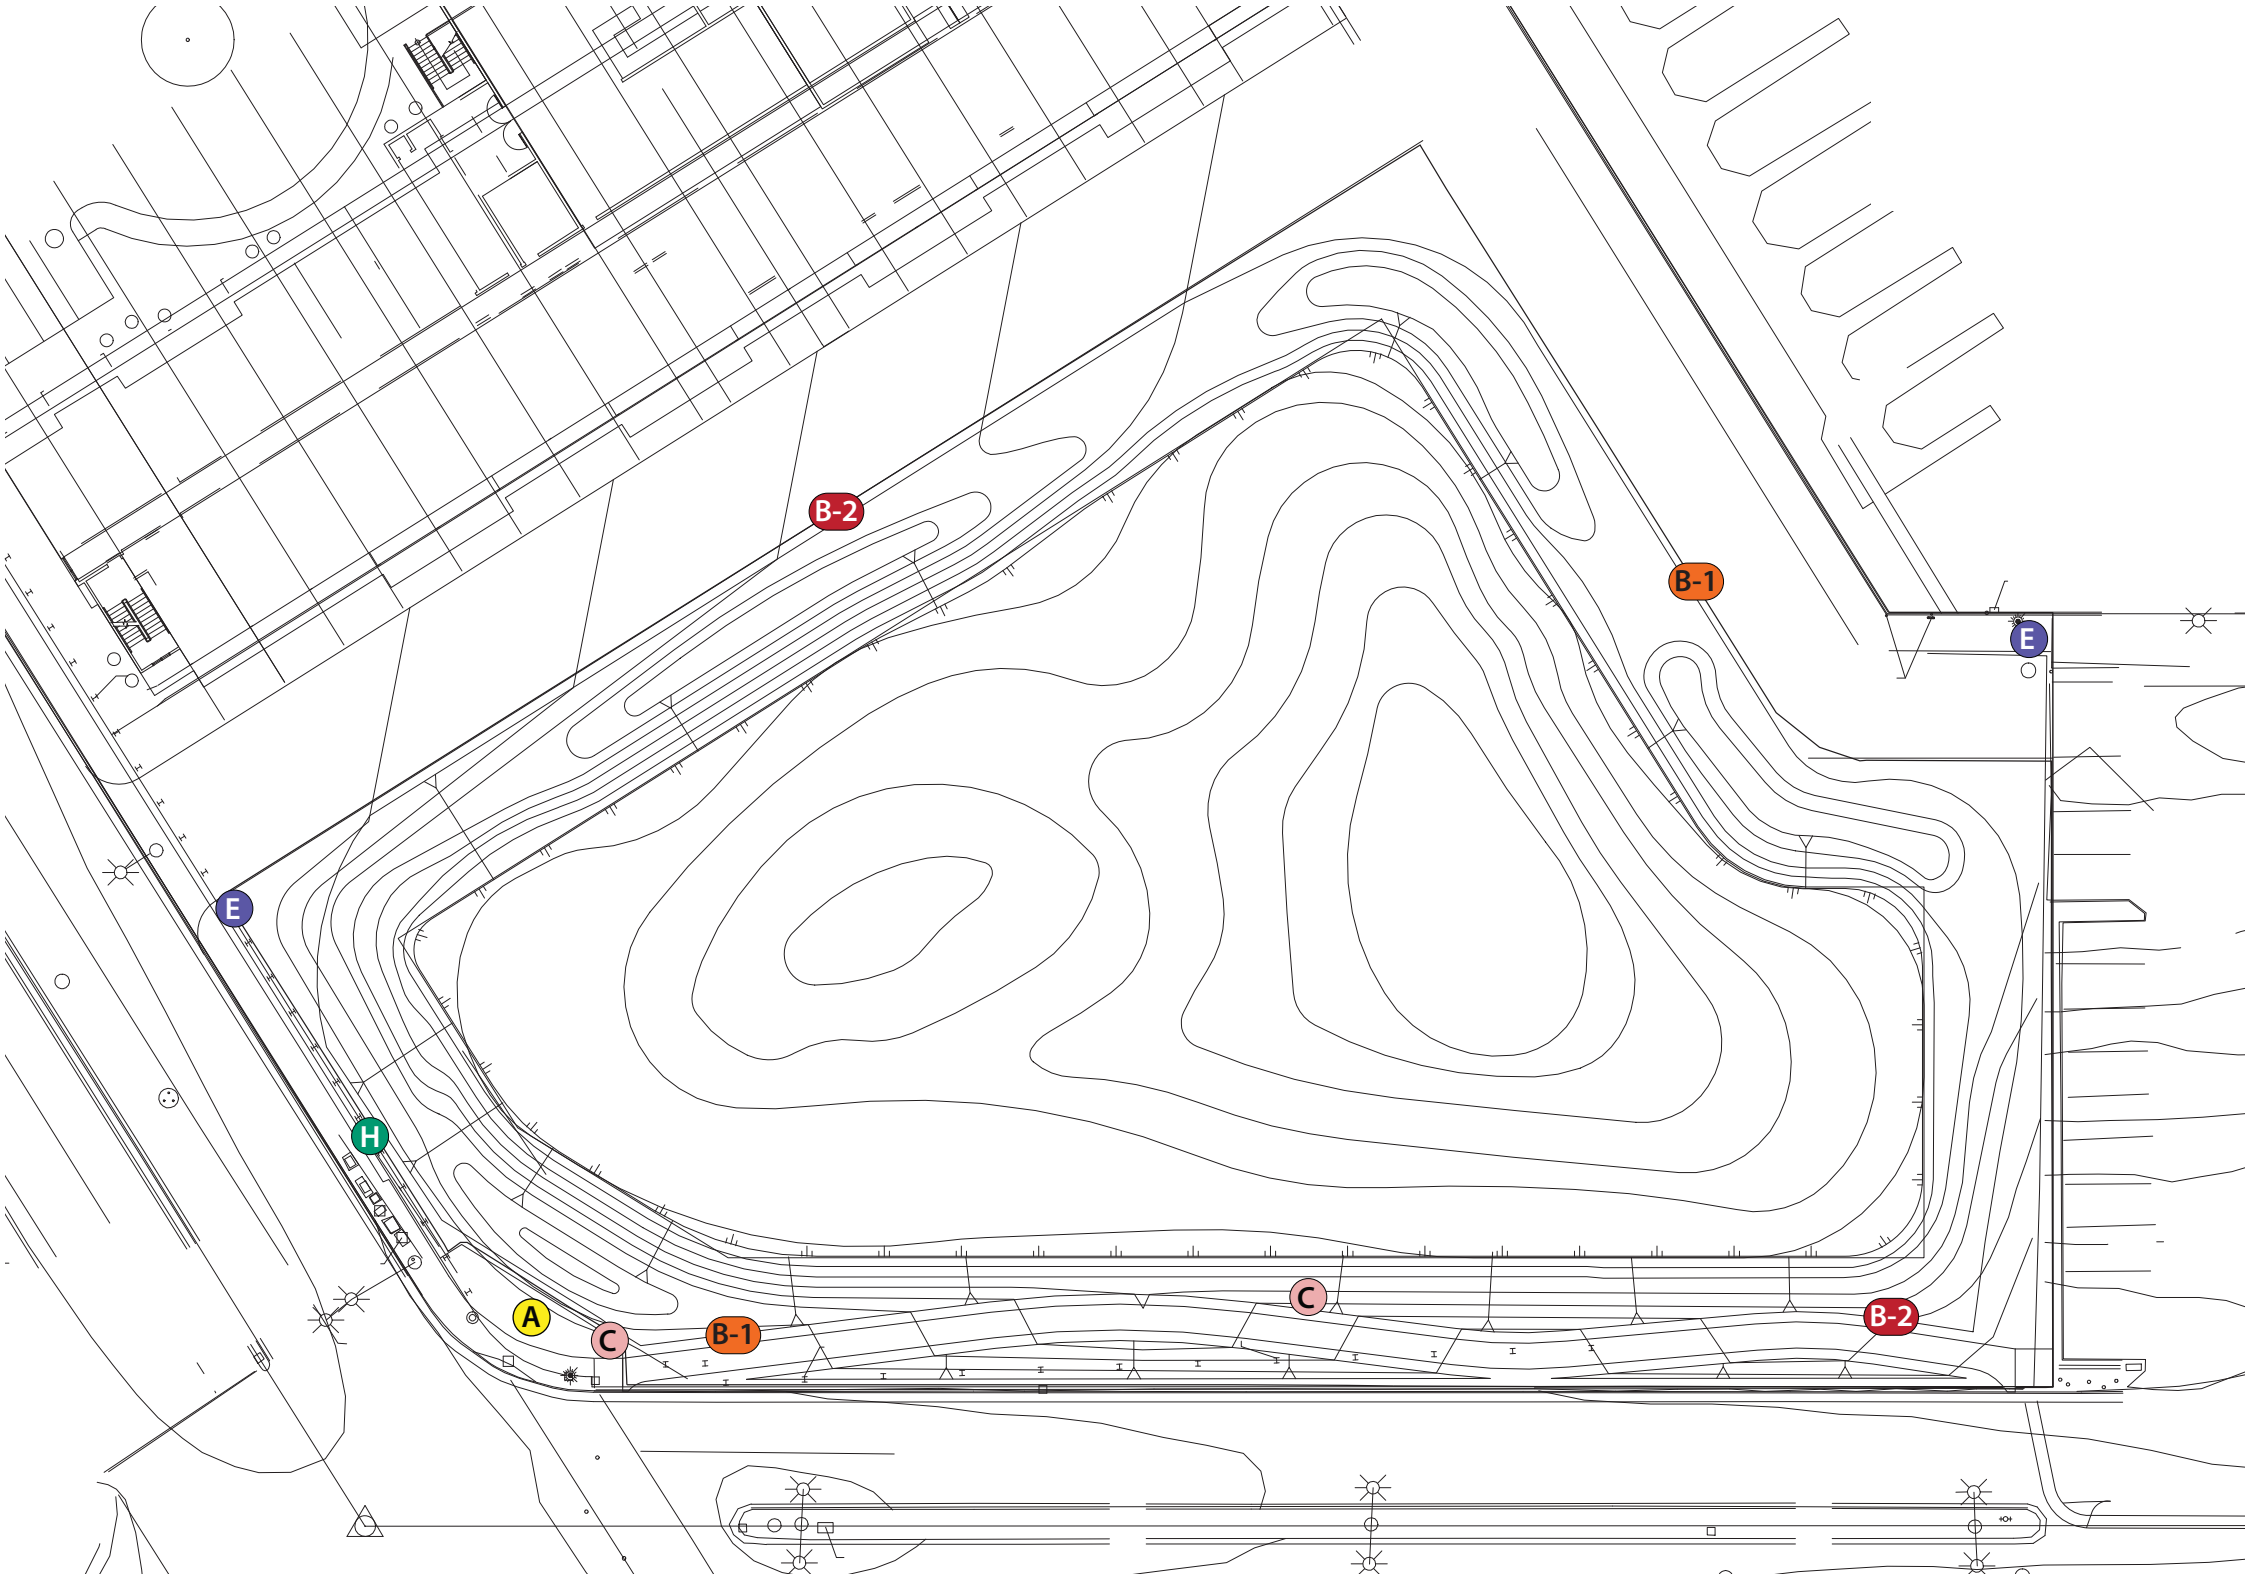

- A Main ID
- B-1 Interpretive sign
- B-2 Interpretive sign
- C Sensitive Wetland Area
- D Public Parking
- E Public Promenade
- F Wall Parking Directional
- G Ground Parking Directional
- H Public / Permanent Parking Directional

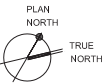

Client:
Legacy Partners
Marina Del Rey
Wetland Park
Exterior Signage

Location:
Houston, TX



10550 S. South Sam
Houston Parkway West
Houston, Texas

Phone: 713-354-0900
Fax: 713-354-0920
www.2020exhibits.com

AE:
Autumn
Thompson

Designer:
Styve Luu

No. Description Date

01	Fabrication Drawings	
Date: 01-14-2016		
	01-20-2016	
	01-21-2016	
	01-22-2016	
	01-25-2016	
	01-26-2016	
	01-27-2016	
	01-29-2016	
	03-02-2016	
	03-08-2016	
	03-11-2016	
	03-15-2016	


Fabrication Drawings

Drawn By: SL
Project No. 76768

Sheet Title:

PAGE DESCRIPTION

Sheet No:

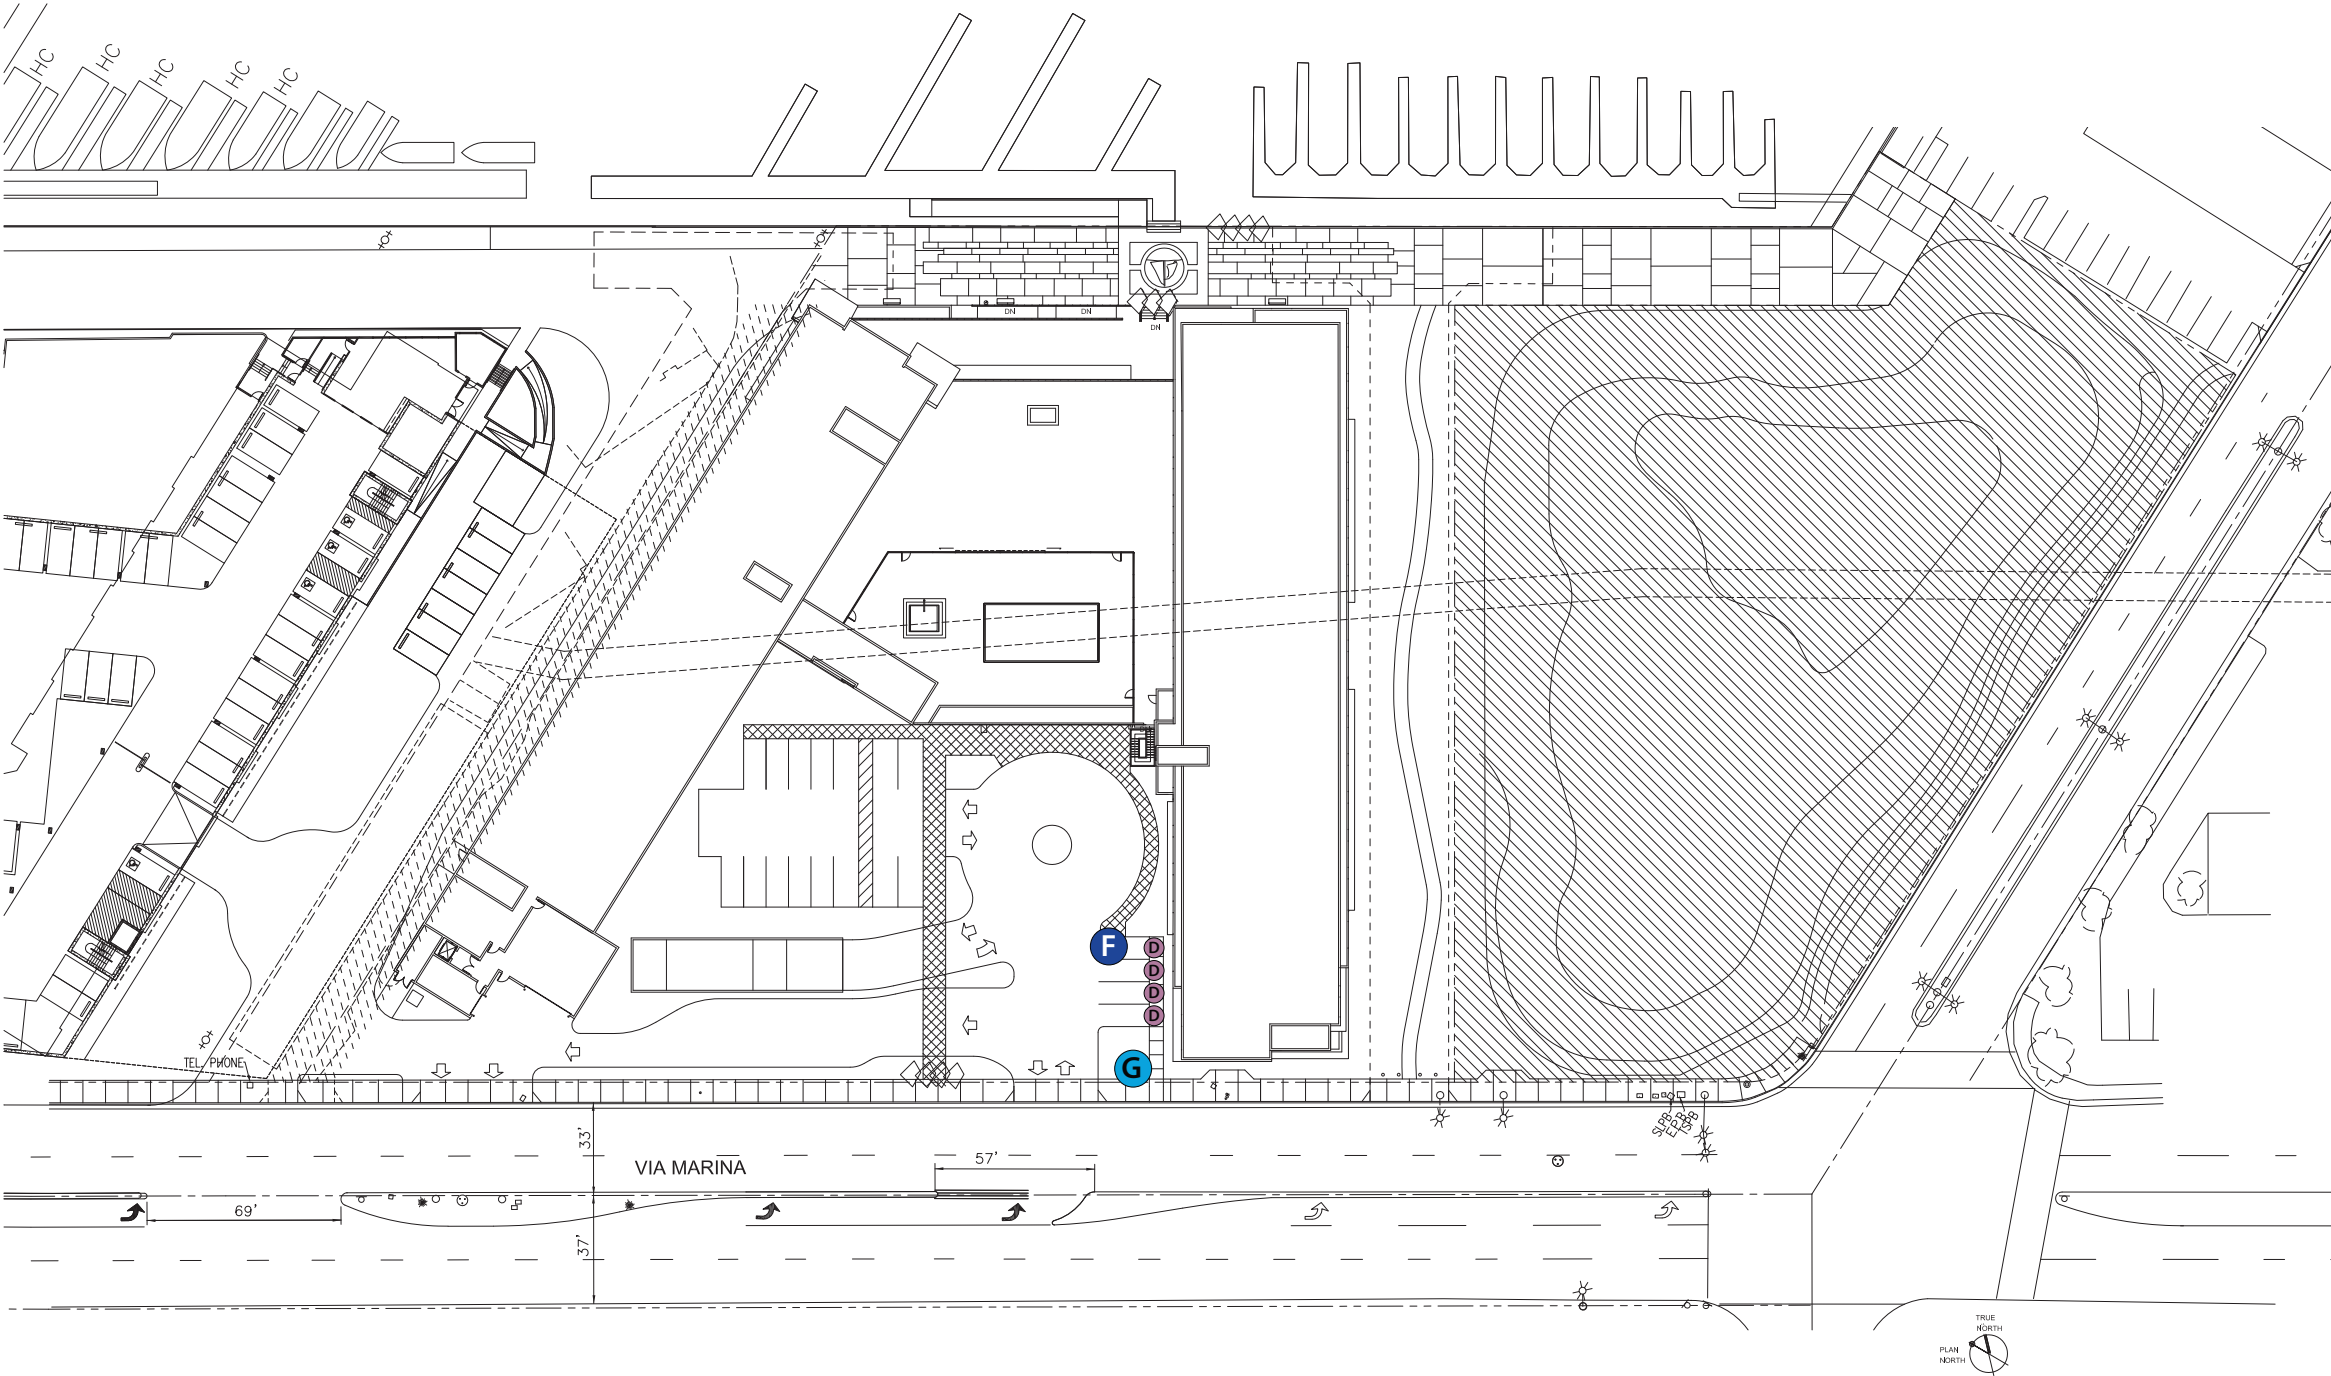

- A Main ID
- B-1 Interpretive sign
- B-2 Interpretive sign
- C Sensitive Wetland Area
- D Public Parking
- E Public Promenade
- F Wall Parking Directional
- G Ground Parking Directional
- H Public / Permanent Parking Directional

Client:
Legacy Partners
Marina Del Rey
Wetland Park
Exterior Signage

Location:
Houston, TX



10550 S. South Sam
Houston Parkway West
Houston, Texas

Phone: 713-354-0900
Fax: 713-354-0920
www.2020exhibits.com

AE:
Autumn
Thompson

Designer:
Styve Luu

No. Description Date

01	Fabrication Drawings	
Date: 01-14-2016		
	01-20-2016	
	01-21-2016	
	01-22-2016	
	01-25-2016	
	01-26-2016	
	01-27-2016	
	01-29-2016	
	03-02-2016	
	03-08-2016	
	03-11-2016	
	03-15-2016	

Fabrication Drawings

Drawn By: SL
Project No. 76768

Sheet Title:

PAGE DESCRIPTION

Sheet No:

LP13

- A Main ID
- B-1 Interpretive sign
- B-2 Interpretive sign
- C Sensitive Wetland Area
- D Public Parking
- E Public Promenade
- F Wall Parking Directional
- G Ground Parking Directional
- H Public / Permanent Parking Directional

