



JAMES A. NOYES, Director

COUNTY OF LOS ANGELES

DEPARTMENT OF PUBLIC WORKS

900 SOUTH FREMONT AVENUE
ALHAMBRA, CALIFORNIA 91803-1331
Telephone: (626) 458-5100
www.ladpw.org

ADDRESS ALL CORRESPONDENCE TO:
P.O. BOX 1460
ALHAMBRA, CALIFORNIA 91802-1460

May 29, 2003

IN REPLY PLEASE REFER TO FILE: **T-5**

The Honorable Board of Supervisors
County of Los Angeles
383 Kenneth Hahn Hall of Administration
500 West Temple Street
Los Angeles, CA 90012

Dear Supervisors:

**ANNEXATION TO COUNTY LIGHTING MAINTENANCE DISTRICT 1687
AND COUNTY LIGHTING DISTRICT LLA-1, UNINCORPORATED ZONE,
PETITIONS 81-502, 132-902, 155-1002, AND 31-203
UNINCORPORATED BASSETT AND AZUSA AREAS
SUPERVISORIAL DISTRICT 1
3 VOTES**

IT IS RECOMMENDED THAT YOUR BOARD:

1. Approve and file the enclosed Petitions 81-502, 132-902, 155-1002, and 31-203 to annex territories to County Lighting Maintenance District 1687 and to County Lighting District LLA-1, Unincorporated Zone.
2. Adopt the enclosed Resolution Initiating Proceedings for the Annexation of Territories to County Lighting District LLA-1, Unincorporated Zone.
3. Authorize Public Works to prepare and file an Engineer's Report for each Petition area.

PURPOSE/JUSTIFICATION OF RECOMMENDED ACTION

These recommended actions are for your Board to initiate proceedings for the annexation of territories into County Lighting Maintenance District 1687 and County Lighting District LLA-1, Unincorporated Zone, and authorize the preparation and filing of an Engineer's Report.

Petitions 81-502 (Covina Boulevard), 132-902 (Hoig Street), 155-1002 (Galanto Avenue), and 31-203 (Woodcroft Street), favoring the installation of street lights, were signed by property owners representing 70, 75, 64, and 70 percent, respectively, of the areas proposed to be annexed to County Lighting District LLA-1, Unincorporated Zone. This complies with the 60 percent or more requirement in the policy adopted by your Board on March 11, 1980. The enclosed Petitions indicate the approximate assessment for the installation, operation, and maintenance of the street lights to be paid by the property owners within the territories to be annexed.

Implementation of Strategic Plan Goals

This action is consistent with the County Strategic Plan Goal of Fiscal Responsibility as the revenue from the proposed imposition of an assessment will provide the funding necessary for the operation and maintenance of new street lighting facilities. It also satisfies the Goal of Service Excellence since maintaining street lighting services provides for the convenience and safety of the motoring public, as well as for the safety and security of people and property, which improves the quality of life in the unincorporated area.

FISCAL IMPACT/FINANCING

The street lights will be installed by the Southern California Edison Company at no cost to the County or the property owners. There are sufficient funds available in the Lighting Districts to pay for the operation and maintenance costs of these street lights until assessments can be collected from the property owners within the territories to be annexed. Financing is not required.

FACTS AND PROVISIONS/LEGAL REQUIREMENTS

These proceedings are governed by Chapter 26 of the Improvement Act of 1911 (Section 5820 et seq. of the California Streets and Highways Code), the Landscaping and Lighting Act of 1972 (Section 22500 et seq. of the California Streets and Highways Code), and Article XIID of the California Constitution (Proposition 218 approved by California voters in November 1996). Public Works will prepare an Engineer's Report that complies with Section 22565 et seq. of the California Streets and Highways Code and Article XIID, Section 4(b), of the California Constitution.

The Honorable Board of Supervisors
May 29, 2003
Page 3

After your Board approves the Resolution Initiating Proceedings for the Annexation of Territory to County Lighting District LLA-1, Unincorporated Zone, a separate Resolution of Intention to Annex Territory to County Lighting Maintenance District 1687 and County Lighting District LLA-1, Unincorporated Zone, will be submitted for your Board's consideration and adoption. The Engineer's Report will be filed at a later date.

The Resolution Initiating Proceedings to Annex Territories to County Lighting District LLA-1, Unincorporated Zone, has been approved as to form by County Counsel.

IMPACT ON CURRENT SERVICES (OR PROJECTS)

Not applicable.

CONCLUSION

At such time as these recommendations may be approved by your Board, please return one approved copy of this letter and the signed Resolution to Public Works and one approved copy of the letter to the County Assessor, Ownership Services Section; and Auditor-Controller, Tax Section.

Respectfully submitted,

JAMES A. NOYES
Director of Public Works

FC:kw
P:\TLPUB\WPFILES\FILES\STL\BOARDLTR\Hoig.wpd

Enc.

cc: Chief Administrative Office
County Counsel

**COUNTY OF LOS ANGELES
BOARD OF SUPERVISORS
RESOLUTION INITIATING PROCEEDINGS
FOR THE ANNEXATION OF TERRITORIES
TO COUNTY LIGHTING DISTRICT LLA-1, UNINCORPORATED ZONE,
PURSUANT TO THE LANDSCAPING AND LIGHTING ACT OF 1972
PETITIONS 81-502, 132-902, 155-1002, AND 31-203
(COVINA BOULEVARD, HOIG STREET, GALANTO AVENUE, AND
WOODCROFT STREET, RESPECTIVELY)**

WHEREAS, the owners of certain real property within the areas designated by the attached maps in Petitions 81-502, 132-902, 155-1002, and 31-203 have circulated and signed these Petitions requesting the installation, operation, and maintenance of street lights in their respective areas; and

WHEREAS, Petitions 81-502, 132-902, 155-1002, and 31-203 indicate the areas to be benefitted and the approximate cost of installing, operating, and maintaining the street lights; and

WHEREAS, said owners request the benefitted areas be annexed to County Lighting District LLA-1, Unincorporated Zone, to provide for the cost of installation, operation, and maintenance of the street lights.

NOW, THEREFORE, BE IT RESOLVED, this Board proposes to annex the areas designated by the attached maps in Petitions 81-502, 132-902, 155-1002, and 31-203 to County Lighting District LLA-1, Unincorporated Zone, to provide for the installation, operation, and maintenance of street lights therein in accordance with the Landscaping and Lighting Act of 1972 and Article XIID of the California Constitution.

BE IT FURTHER RESOLVED, Public Works is hereby authorized to prepare and file an Engineer's Report in accordance with Section 22565 of the Streets and Highways Code.

The foregoing Resolution was on the ____ day of _____, 20__, adopted by the Board of Supervisors of the County of Los Angeles and ex-officio of the governing body of all other special assessment and taxing districts, agencies, and authorities for which said Board so acts.

VIOLET VARONA-LUKENS
Executive Officer of the
Board of Supervisors of the
County of Los Angeles

By _____
Deputy

APPROVED AS TO FORM:

LLOYD W. PELLMAN
County Counsel

By _____
Deputy

**AFFIDAVIT
COUNTY OF LOS ANGELES
DEPARTMENT OF PUBLIC WORKS
PETITION 81-502
ANNEXATION TO COUNTY LIGHTING MAINTENANCE DISTRICT 1687
AND COUNTY LIGHTING DISTRICT LLA-1, UNINCORPORATED ZONE
(COVINA BOULEVARD)**

STATE OF CALIFORNIA
COUNTY OF LOS ANGELES

MARIA MENDOZA DE CROZ

, being first duly sworn, deposes, and says:

(Please Print)

I circulated and obtained the signatures on Petition 81-502 accompanying this Affidavit. This Petition is for annexation to County Lighting Maintenance District 1687 and County Lighting District LLA-1, Unincorporated Zone.

To the best of my knowledge and belief, the signatures, which appear on this Petition, are genuine and are the signatures of property owners within the proposed Lighting Districts as designated by the attached map in this Petition.

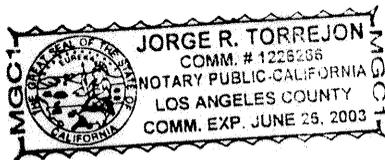
Maria Mendoza de Cruz
(Signature)

Subscribed and sworn to before me

this 1st day of May 20 03

[Signature]
Notary Public in and for said County and State

Attach.





Petition 81-502

Page 3

The above assessments will be added to the FY 2003-2004 tax bills of property owners of developed properties within the benefitted area. No assessment will be added to the tax bill of vacant properties until they are developed. Each year thereafter, an assessment for operation and maintenance costs, approved by the County of Los Angeles Board of Supervisors, will be added to the tax bill.

We declare that:

We are the owners of real property within that certain territory designated on the attached map and are in favor of the installation of street lights, on new or existing wood poles with overhead wiring (a photograph copy of the type of pole to be installed is attached).

Please sign and print your name and address.

Respectfully,

<u>SIGNATURE</u>	<u>PRINT NAME</u>	<u>ADDRESS</u>
<i>Maria Barret</i>	MAURICIO Barret	156 COVINA
<i>Cipriano Ariz</i>	Cipriano Ariz	215 Covina
<i>Mickey Salas</i>	Mickey Salas	146 S. Covina - Bl.
<i>Ofren Sanchez</i>		136 COVINA BL.
<i>Carla Lata</i>		147 covina BL
<i>Maria L. Martinez</i>		132 S covina BLVD
<i>Guillermo Servin</i>		152 S covina Blvd
<i>Carlos Sanchez</i>		147 S. Covina Blvd
<i>Carolina P. Lopez</i>		165 Covina BL
<i>Yolanda Gallardo</i>		167 covina Bls

Attach.



SIGNATURE

PRINT NAME

ADDRESS

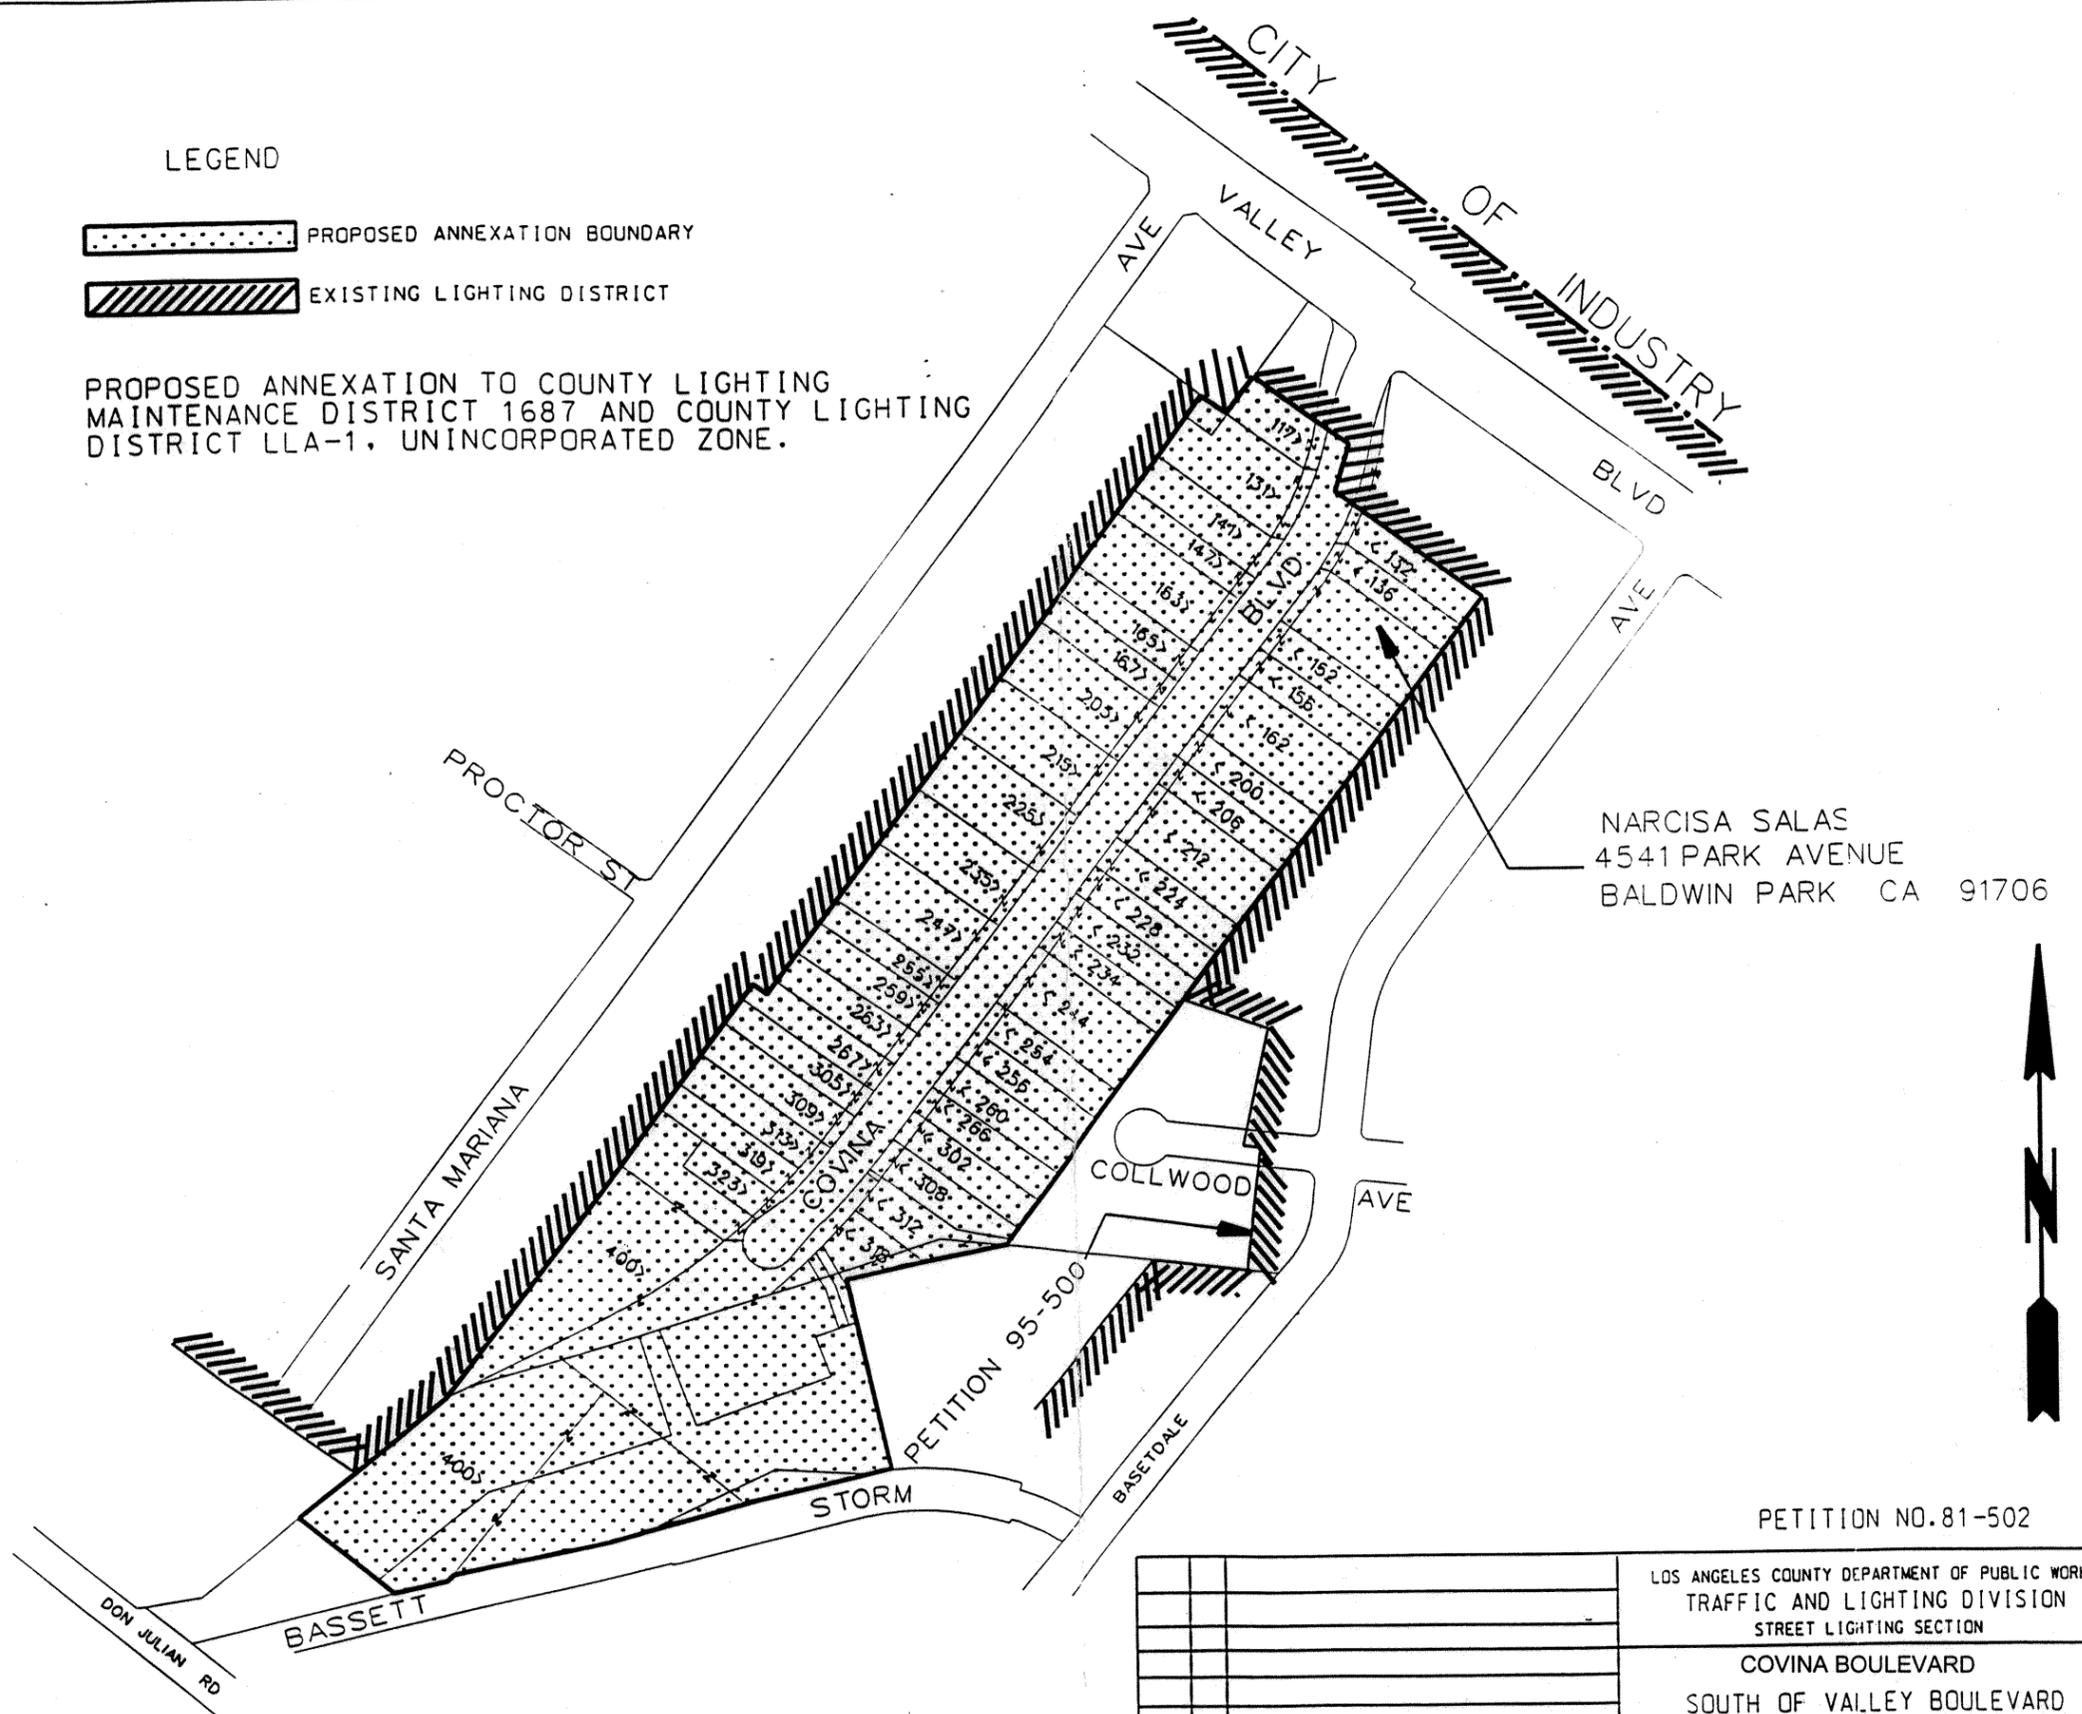
- 235 ✓ Lucille May Lucille MAY 235 So Covina Blvd
- 2 ✓ Lucille May Lucille MAY 247 So Covina Blvd
- ✓ Elton Cortez FLORA Cortez 263 S. Covina Bld
- ✓ Donald Olund DONALD Olund 309 S. COVINA BLVD
- ✓ Mrs Rachel Diaz 323 S. COVINA BLVD L.A. 91746
- ✓ Mark Villegas 312 S Covina blvd 968 3446
- ✓ John Jairo Valencia 266 S COVINA BLVD
- ✓ Eduardo Ramos 260 S. covina Blvd.
- ✓ Baudilia Soto 256 S. covina Bl
- ✓ Jorge Macias. 228 S. Covina Bl.
- ✓ Josefin Bag 200
- ✓ Efrago Gutierrez 147 S. Covina Bl. 91746 - 909-237-0537
- ? Elisa de Santiago 206 Covina B.L.
- ✓ Socorro Senteña 313 S. Covina Blvd La Puente
- ? Reynalda Reyes 308 Covina La Puente C. 91746
- ? VERONICA Rios 244 Covina Bl. L.A. 91746
- ✓ José Luis Ortiz covina 318

Attach.

LEGEND

-  PROPOSED ANNEXATION BOUNDARY
-  EXISTING LIGHTING DISTRICT

PROPOSED ANNEXATION TO COUNTY LIGHTING
 MAINTENANCE DISTRICT 1687 AND COUNTY LIGHTING
 DISTRICT LLA-1, UNINCORPORATED ZONE.



NARCISA SALAS
 4541 PARK AVENUE
 BALDWIN PARK CA 91706

PETITION NO. 81-502

		LOS ANGELES COUNTY DEPARTMENT OF PUBLIC WORKS TRAFFIC AND LIGHTING DIVISION STREET LIGHTING SECTION			
		COVINA BOULEVARD SOUTH OF VALLEY BOULEVARD BASSETT AREA			
Drawn by	Scale	Design by	Sub. Dist	F.C.	
	1"=200'		1	637-43	
Recommended			Date		
			5/21/02		
Approved			Date		
DATE	NO.	DESCRIPTION	REVISIONS		

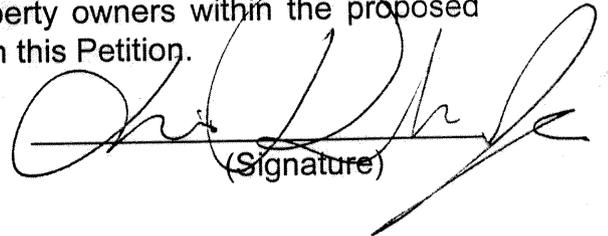
**AFFIDAVIT
COUNTY OF LOS ANGELES
DEPARTMENT OF PUBLIC WORKS
PETITION 132-902
ANNEXATION TO COUNTY LIGHTING MAINTENANCE DISTRICT 1687
AND COUNTY LIGHTING DISTRICT LLA-1, UNINCORPORATED ZONE
(HOIG STREET)**

STATE OF CALIFORNIA
COUNTY OF LOS ANGELES

Luis Rosales Jr, being first duly sworn, deposes, and says:
(Please Print)


I circulated and obtained the signatures on Petition 132-902 accompanying this Affidavit. This Petition is for annexation to County Lighting Maintenance District 1687 and County Lighting District LLA-1, Unincorporated Zone.

To the best of my knowledge and belief, the signatures, which appear on this Petition, are genuine and are the signatures of property owners within the proposed Lighting Districts as designated by the attached map in this Petition.



(Signature)

Subscribed and sworn to before me

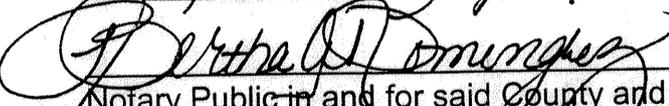this 24th day of April 2005


Notary Public in and for said County and State

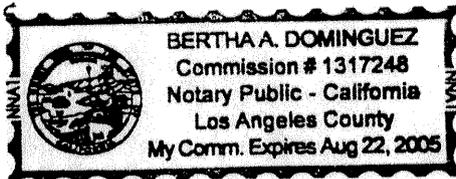Attach. Los Angeles, California



The above assessments will be added to the FY 2003-04 tax bills of property owners of developed properties within the benefitted area. No assessment will be added to the tax bill of vacant properties until they are developed. Each year thereafter, an assessment for operation and maintenance costs, approved by the County of Los Angeles Board of Supervisors, will be added to the tax bill.

We declare that:


We are the owners of real property within that certain territory designated on the attached map and are in favor of the installation of street lights, on new or existing wood poles with overhead wiring (a photograph copy of the type of pole to be installed is attached).

Please sign and print your name and address.


Respectfully,

<u>SIGNATURE</u>	<u>PRINT NAME</u>	<u>ADDRESS</u>
<i>Mamad E. Gissaba</i>	MAMAD E. GISSABA	13525 Hoig St.
<i>Rafael Hernandez</i>	Rafael Hernandez	13528 Hoig St
<i>Fernando Saldaña</i>	Fernando Saldaña	13539 Hoig St.
<i>Javier Doto</i>	JAVIER DOTO	13545 Hoig St
<i>Juan C. Gomez</i>	Juan C. Gomez	13538 Hoig St.
<i>Estela Suarez</i>	Estela Suarez	13539 Hoig St
<i>Jorge L. Valdez</i>	JORGE L. VALDEZ	13519 HOIG ST LA PUENTE
<i>Luz Sepulveda</i>	Luz Sepulveda	13518 Hoig ST.
<i>Jimmy Mena Ballesteros</i>	Jimmy Mena Ballesteros	13506 Hoigs. La Puente
<i>Lorenzo Mena Ballesteros</i>	Lorenzo Mena Ballesteros	
<i>José Gomez</i>	José Gomez	13524 Hoig St.

<u>SIGNATURE</u>	<u>PRINT NAME</u>	<u>ADDRESS</u>
<i>Josie Tan</i>	Josie TANIA	13529 Hoig St
<i>Cristina Tan</i>	CRISTINA TARIW	13512 Hoig St
<i>Juan Mora</i>	JUAN MORA	13513 E. Hoig St
<i>Luis Rosales</i>	Luis Rosales	13540 Hoig St

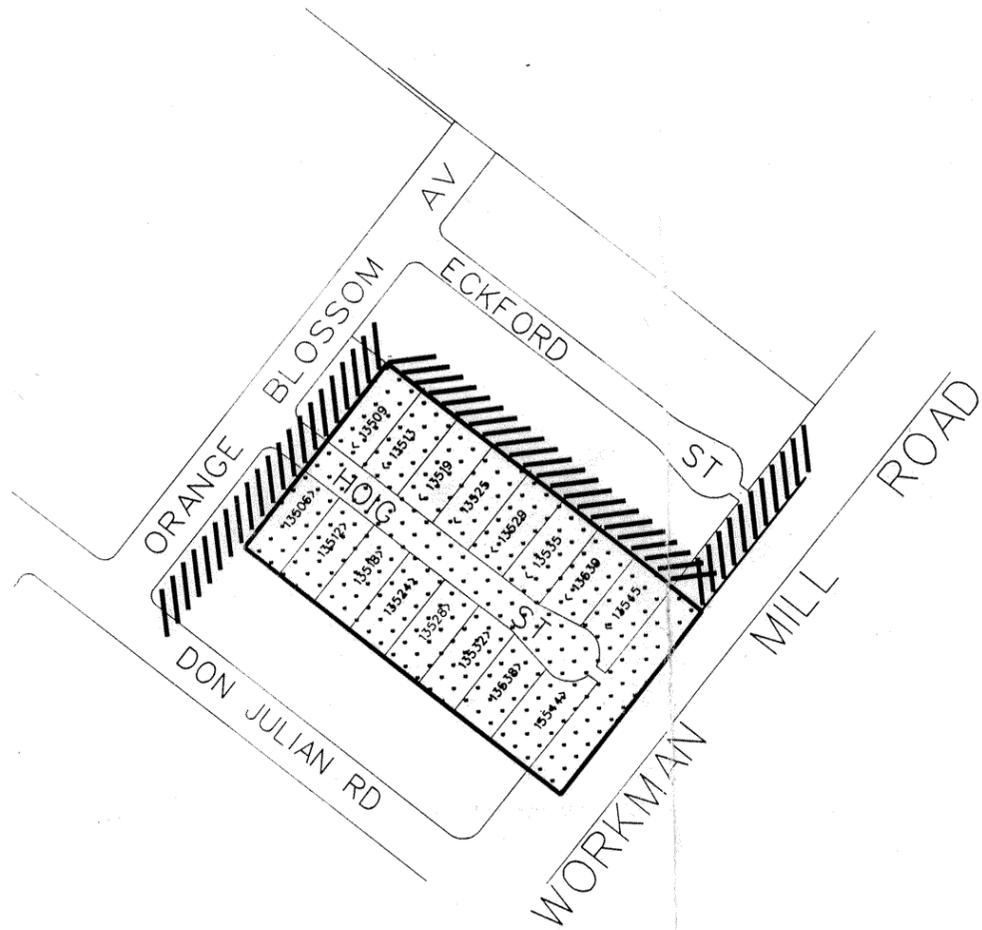

LEGEND

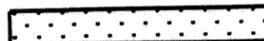-  PROPOSED ANNEXATION BOUNDARY
-  EXISTING LIGHTING DISTRICT

PROPOSED ANNEXATION TO COUNTY LIGHTING MAINTENANCE DISTRICT 1687 AND COUNTY LIGHTING DISTRICT LLA-1, UNINCORPORATED ZONE.

PETITION NO. 132-902

		LOS ANGELES COUNTY DEPARTMENT OF PUBLIC WORKS TRAFFIC AND LIGHTING DIVISION STREET LIGHTING SECTION			
		HOIG STREET EAST OF ORANGE BLOSSOM AVENUE BASSETT AREA			
Drawn By F.C.	Scale 1"=200'	Design By F.C.	Sup. Dist 1	T.G. 637-H4	
DATE	MR	DESCRIPTION	Recommended <i>[Signature]</i>	Date 9/27/02	
		REVISIONS	Approved <i>[Signature]</i>	Date 10/7/02	

**AFFIDAVIT
COUNTY OF LOS ANGELES
DEPARTMENT OF PUBLIC WORKS
PETITION 155-1002
ANNEXATION TO COUNTY LIGHTING MAINTENANCE DISTRICT 1687
AND COUNTY LIGHTING DISTRICT LLA-1, UNINCORPORATED ZONE
(GALANTO AVENUE)**

STATE OF CALIFORNIA
COUNTY OF LOS ANGELES

OCTAVIO F. CANTOS, being first duly sworn, deposes, and says:
(Please Print)

I circulated and obtained the signatures on Petition 155-1002 accompanying this Affidavit. This Petition is for annexation to County Lighting Maintenance District 1687 and County Lighting District LLA-1, Unincorporated Zone.

To the best of my knowledge and belief, the signatures, which appear on this Petition, are genuine and are the signatures of property owners within the proposed Lighting Districts as designated by the attached map in this Petition.

Octavio F. Cantos
(Signature)

Subscribed and sworn to before me

this 15th day of April 2003

Michael Rosen

Notary Public in and for said County and State

Attach.



**COUNTY OF LOS ANGELES
DEPARTMENT OF PUBLIC WORKS
PETITION 155-1002
ANNEXATION TO COUNTY LIGHTING MAINTENANCE DISTRICT 1687
AND COUNTY LIGHTING DISTRICT LLA-1, UNINCORPORATED ZONE
(GALANTO AVENUE)**

Honorable Board of Supervisors
County of Los Angeles
383 Kenneth Hahn Hall of Administration

Dear Supervisors:

We, the undersigned owners of real property within the area designated by the attached map, respectfully request that:

1. The area be annexed to County Lighting Maintenance District 1687 and County Lighting District LLA-1, Unincorporated Zone.
2. Provisions be made for the installation, operation, and maintenance of the street lights and the assessment of the costs thereof.

We understand if this Petition is found to contain the signatures of the **property owners** who represent 60 percent or more of the benefitted area, a ballot will be mailed to each property owner within the proposed annexation area to indicate the property owner's support or opposition to the proposed assessment. Should the above criteria be met, the estimated amount of the first assessment for each benefitted property is as follows:

ESTIMATED ASSESSMENT FOR FISCAL YEAR (FY) 2003-04

1.	<u>Single-Family Dwelling</u>	
	A. Installation Cost	\$ 0.00
	B. Operation and Maintenance Cost for FY 2003-04	\$ <u>5.00</u>
	Total Estimated Assessment	\$ 5.00

The above assessments will be added to the FY 2003-2004 tax bills of property owners of developed properties within the benefitted area. No assessment will be added to the tax bill of vacant properties until they are developed. Each year thereafter, an assessment for operation and maintenance costs, approved by the County of Los Angeles Board of Supervisors, will be added to the tax bill.

We declare that:

We are the owners of real property within that certain territory designated on the attached map and are in favor of the installation of street lights, on new or existing wood poles with overhead wiring (a photograph copy of the type of pole to be installed is attached).

Please sign and print your name and address.

Respectfully,

<u>SIGNATURE</u>	<u>PRINT NAME</u>	<u>ADDRESS</u>
✓ <u>Octavio F. Cantos</u>	OCTAVIO F. CANTOS	6221 GALANTO AVE DOWNTOWN
✓ <u>Issa Kakish</u>	ISSA KAKISH	6215 GALANTO AVE
✓ <u>Jose Madu</u>	6209 N GALANTO AVE	AZUSA CA
✓ <u>Theresa Gloria Tanguna</u>	Tanguna	6208 Galanto
✓ <u>Victor L. Valenciano</u>	6214 N. Galanto Ave	Azusa CA 91702
✓ <u>Tomando Macha</u>	6203 N. Galanto Ave	AZUSA CA 91702
✓ <u>Pablo Mayas</u>	Pablo Mayas	6232 N. Galanto Avenue
✓ <u>Stacie Richards</u>	Stacie Richards	6245 Galanto
✓ <u>Janice Powell</u>	6239 Galanto Avenue JANICE POWELL	

SIGNATURE

PRINT NAME

ADDRESS

Nellie Brown	Nellie Brown	6233 Galant, Azusa
Christine Ramirez	Christine Ramirez	6220 N. Galanto Ave Azusa
SAL FOWERS	SAL FOWERS	6227 N. GALANTO AVE
Stack Myers	Stack Myers	6245 N. Galanto Ave
Uriel De la Torre	Uriel Raggioza	6256 N. Galanto Ave
Mindy Romero	Mindy Romero	6257 Galanto Ave, Azusa
Jo Ann E. Grady	LoAnn E. Grady	6250 N. Galanto Ave. Azusa



LEGEND

- PROPOSED ANNEXATION BOUNDARY
- EXISTING LIGHTING DISTRICT



PETITION NO. 155-1002

PROPOSED ANNEXATION TO COUNTY LIGHTING MAINTENANCE DISTRICT 1687 AND COUNTY LIGHTING DISTRICT LLA-1, UNINCORPORATED ZONE.

		LOS ANGELES COUNTY DEPARTMENT OF PUBLIC WORKS TRAFFIC AND LIGHTING DIVISION STREET LIGHTING SECTION			
		GALANTO AVENUE HOLLYVALE ST TO MAUNALOA AVE AZUSA AREA			
		Drawn By F.C.	Scale 1"=100'	Design By F.C.	Sup. Dist 1
DATE	MK	DESCRIPTION		Date	T.G. 569-C7
		REVISIONS		10/17/02	
		Approved		11/16/02	

7/26

**AFFIDAVIT
 COUNTY OF LOS ANGELES
 DEPARTMENT OF PUBLIC WORKS
 PETITION 31-203
 ANNEXATION TO COUNTY LIGHTING MAINTENANCE DISTRICT 1687
 AND COUNTY LIGHTING DISTRICT LLA-1, UNINCORPORATED ZONE
 (WOODCROFT STREET)**

STATE OF CALIFORNIA
 COUNTY OF LOS ANGELES

SUSAN LYNN SANOCKI, being first duly sworn, deposes, and says:
 (Please Print)

I circulated and obtained the signatures on Petition 31-203, accompanying this Affidavit. This Petition is for annexation to County Lighting Maintenance District 1687 and County Lighting District LLA-1, Unincorporated Zone.

To the best of my knowledge and belief, the signatures, which appear on this Petition, are genuine and are the signatures of property owners within the proposed Lighting Districts as designated by the attached map in this Petition.

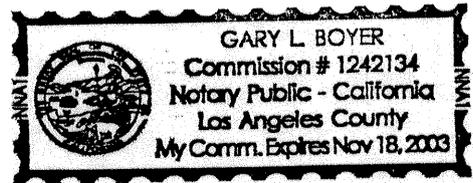
Susan Lynn Sanocki
 (Signature)

Subscribed and sworn to before me

this 12TH day of MAY 20 03

Gary L. Boyer
 Notary Public in and for said County and State

Attach.



**COUNTY OF LOS ANGELES
DEPARTMENT OF PUBLIC WORKS
PETITION 31-203
ANNEXATION TO COUNTY LIGHTING MAINTENANCE DISTRICT 1687
AND COUNTY LIGHTING DISTRICT LLA-1, UNINCORPORATED ZONE
(WOODCROFT STREET)**

Honorable Board of Supervisors
County of Los Angeles
383 Kenneth Hahn Hall of Administration

Dear Supervisors:

We, the undersigned owners of real property within the area designated by the attached map, respectfully request that:

1. The area be annexed to County Lighting Maintenance District 1687 and County Lighting District LLA-1, Unincorporated Zone.
2. Provisions be made for the installation, operation, and maintenance of the street lights and the assessment of the costs thereof.

We understand if this Petition is found to contain the signatures of the **property owners** who represent 60 percent or more of the benefitted area, a ballot will be mailed to each property owner within the proposed annexation area to indicate the property owner's support or opposition to the proposed assessment. Should the above criteria be met, the estimated amount of the first assessment for each benefitted property is as follows:

ESTIMATED ASSESSMENT FOR FISCAL YEAR (FY) 2004-05

1.	<u>Single-Family Dwelling</u>	
	A. Installation Cost	\$ 0.00
	B. Operation and Maintenance Cost for FY 2004-2005	<u>\$ 5.00</u>
	Total Estimated Assessment	\$ 5.00

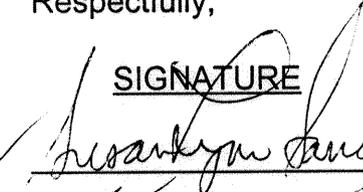
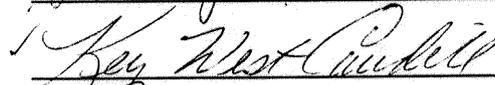
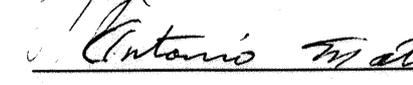
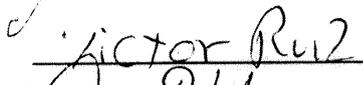
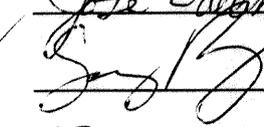
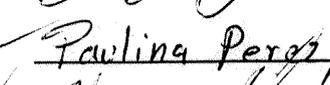
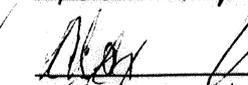
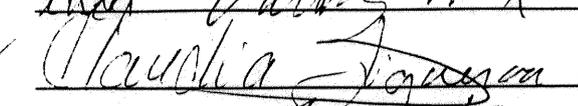
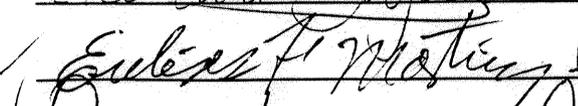
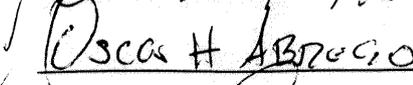
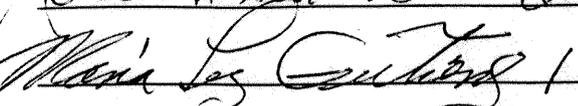
The above assessments will be added to the FY 2004-05 tax bills of property owners of developed properties within the benefitted area. No assessment will be added to the tax bill of vacant properties until they are developed. Each year thereafter, an assessment for operation and maintenance costs, approved by the County of Los Angeles Board of Supervisors, will be added to the tax bill.

We declare that:

We are the owners of real property within that certain territory designated on the attached map and are in favor of the installation of street lights, on new or existing wood poles with overhead wiring (a photograph copy of the type of pole to be installed is attached).

Please sign and print your name and address.

Respectfully,

<u>SIGNATURE</u>	<u>PRINT NAME</u>	<u>ADDRESS</u>
	SUSAN LYNN SANOCKI	18342 WOODCROFT ST
	KEY WEST CAUDILL	18348 WOODCROFT ST
	ANTONIO MATA	18338 WOODCROFT ST AZUSA
	VICTOR RUIZ	18345 WOODCROFT ST AZUSA
	JOSE VALENCIANO	18332 E WOODCROFT
	SERGIO RUIZ	18327 E WOODCROFT ST
	PAULINA PEREZ	18314 E WOODCROFT ST
	ALEX VALDEZ	18302 WOODCROFT
	CLAUDIA JOHNSON	18244 E WOODCROFT ST 18238 E WOODCROFT
	EULISES F. MARTINEZ	AZUSA 91702
	OSCAR H. ABRIGIO	18214 E WOODCROFT 91702
	MARIA L. GUTIERREZ	18339 WOODCROFT ST AZUSA, CA 91702

SIGNATURE

PRINT NAME

ADDRESS

✓ Cristy CRISTY GANTOS 18326 WOODCROFT ST AZUSA

✓ Chong Harris STONIA HARRIS 18308 WOODCROFT

✓ Flore Lujan FLORE LUJAN 13815 E WOODCROFT ST AZUSA

✓ FRANCISCO JUSANO 18321 WOODCROFT ST - AZUSA

✓ Amelia Najin AMELIA NAJIN 18320 WOODCROFT ST

✓ Phyllis Phyllis Fullington 5315 CEDARGLEN DR AZUSA

✓ Leona Mustad Leona J. MUSTAD 18137 E WOODCROFT ST AZUSA

✓ Esteban Medrano E. MEDRANO 18120 Woodcraft

✓ Joseph R. Zinck JOSEPH R. ZINCK 5309 CEDARGLEN DR

✓ Satish Pandey Satish C Pandey 5314 Cedarglen Drive Azusa

✓ Victor Bracomontes Victor BRACOMONTES 5312 CEDARGLEN DR.

✓ Laura Harrell Laura Harrell 5317 Cedarglen Dr

✓ Marcelina A. Espinoza MARCELINE ESPINOZA 18179 WOODCROFT ST.

✓ Barbara J Oldenburg Barbara J Oldenburg 18176 Woodcraft St,

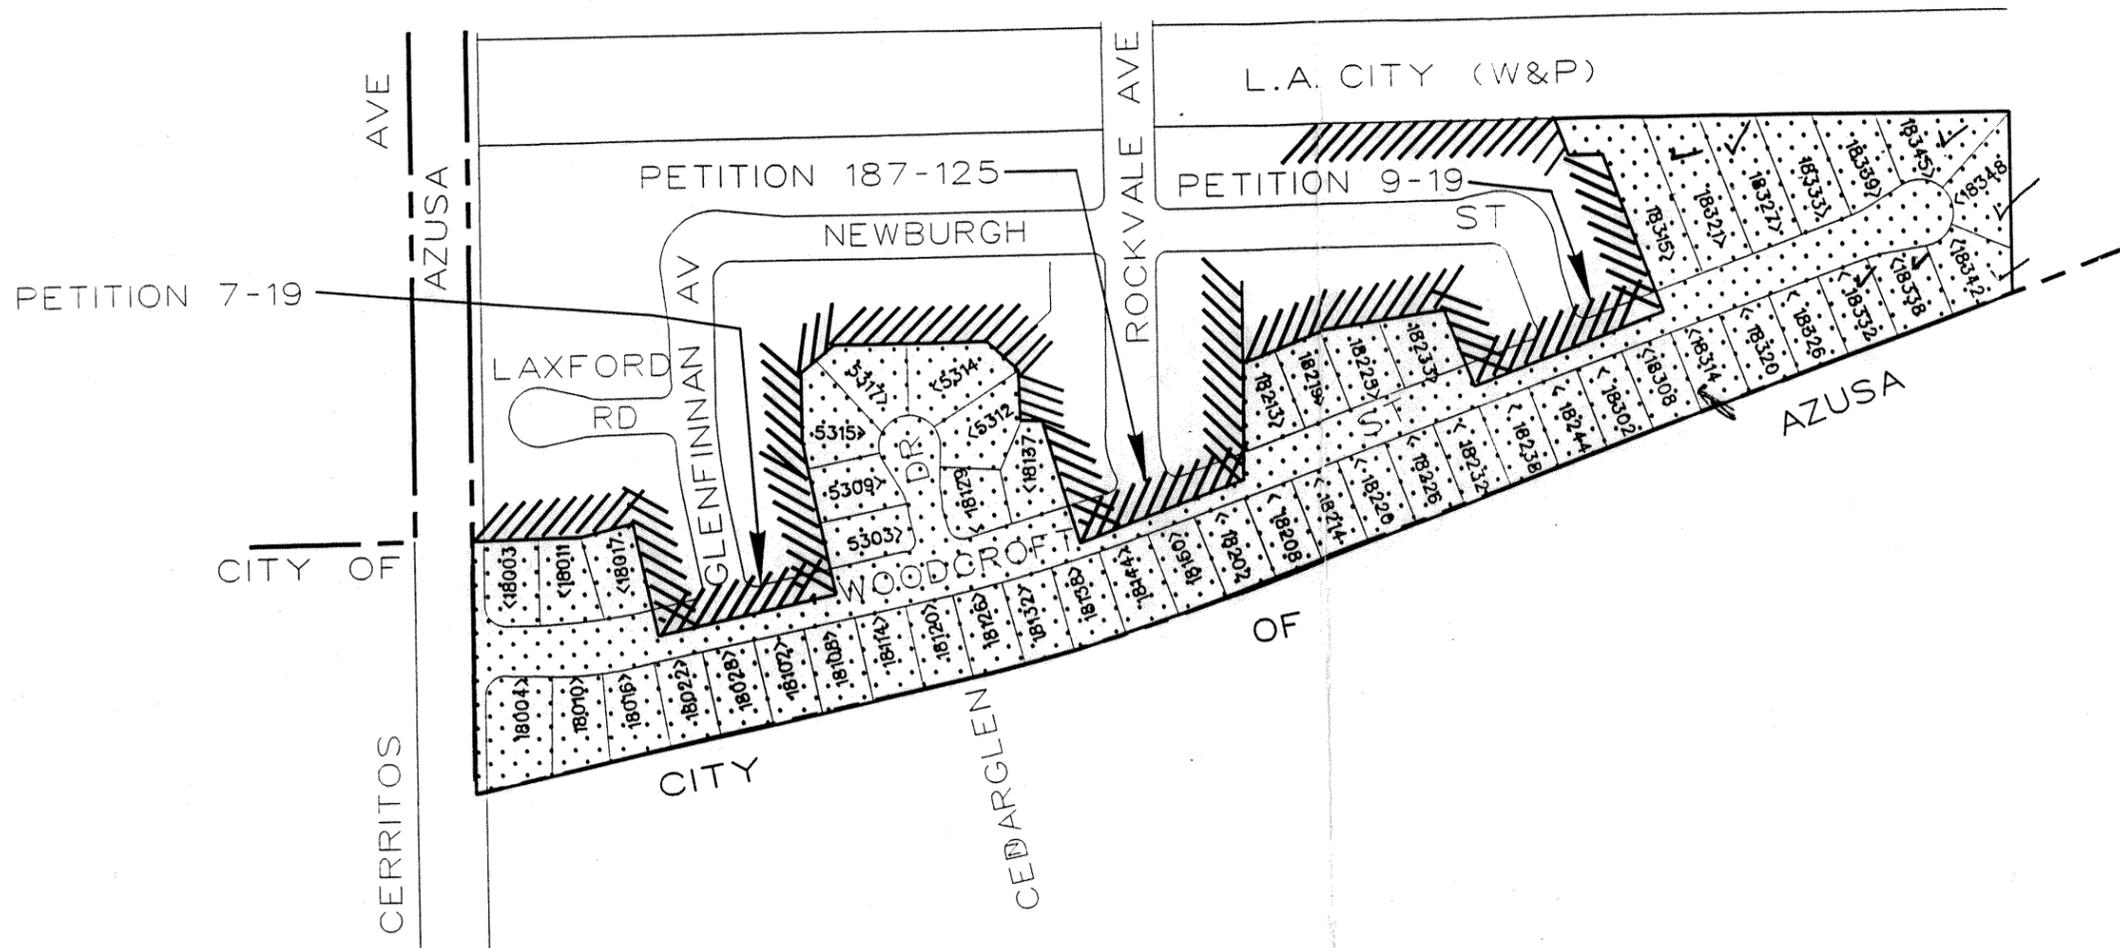
✓ Rosa M. Pizano ROSA M. PIZANO 18233 Woodcraft St AZUSA CA 91702

✓ Mike Webb MIKE WEBB 18225 WOODCROFT AZUSA

✓ Teresa Estrada TERESA ESTRADA 19219 E. WOODCROFT

✓ Graciela Gonzalez Graciela Gonzalez 18004 Woodcraft

✓ Henry Johnston Henry Johnston 18182 E Woodcraft



LEGEND

-  PROPOSED ANNEXATION BOUNDARY
-  EXISTING LIGHTING DISTRICT

PROPOSED ANNEXATION TO COUNTY LIGHTING MAINTENANCE DISTRICT 1687 AND COUNTY LIGHTING DISTRICT LLA-1, UNINCORPORATED ZONE.

PETITION NO.31-203

LOS ANGELES COUNTY DEPARTMENT OF PUBLIC WORKS TRAFFIC AND LIGHTING DIVISION STREET LIGHTING SECTION				
WOODCROFT STREET EAST OF CERRITOS AVENUE AZUSA AREA				
Drawn By F.C.	Scale 1"=200'	Design By F.C.	Sup. Dist 1	T.G. 599-A2
DATE	Mo	DESCRIPTION	Recommended <i>[Signature]</i>	Date 3/1/83
		REVISIONS	Approved <i>[Signature]</i>	Date 3/21/83