

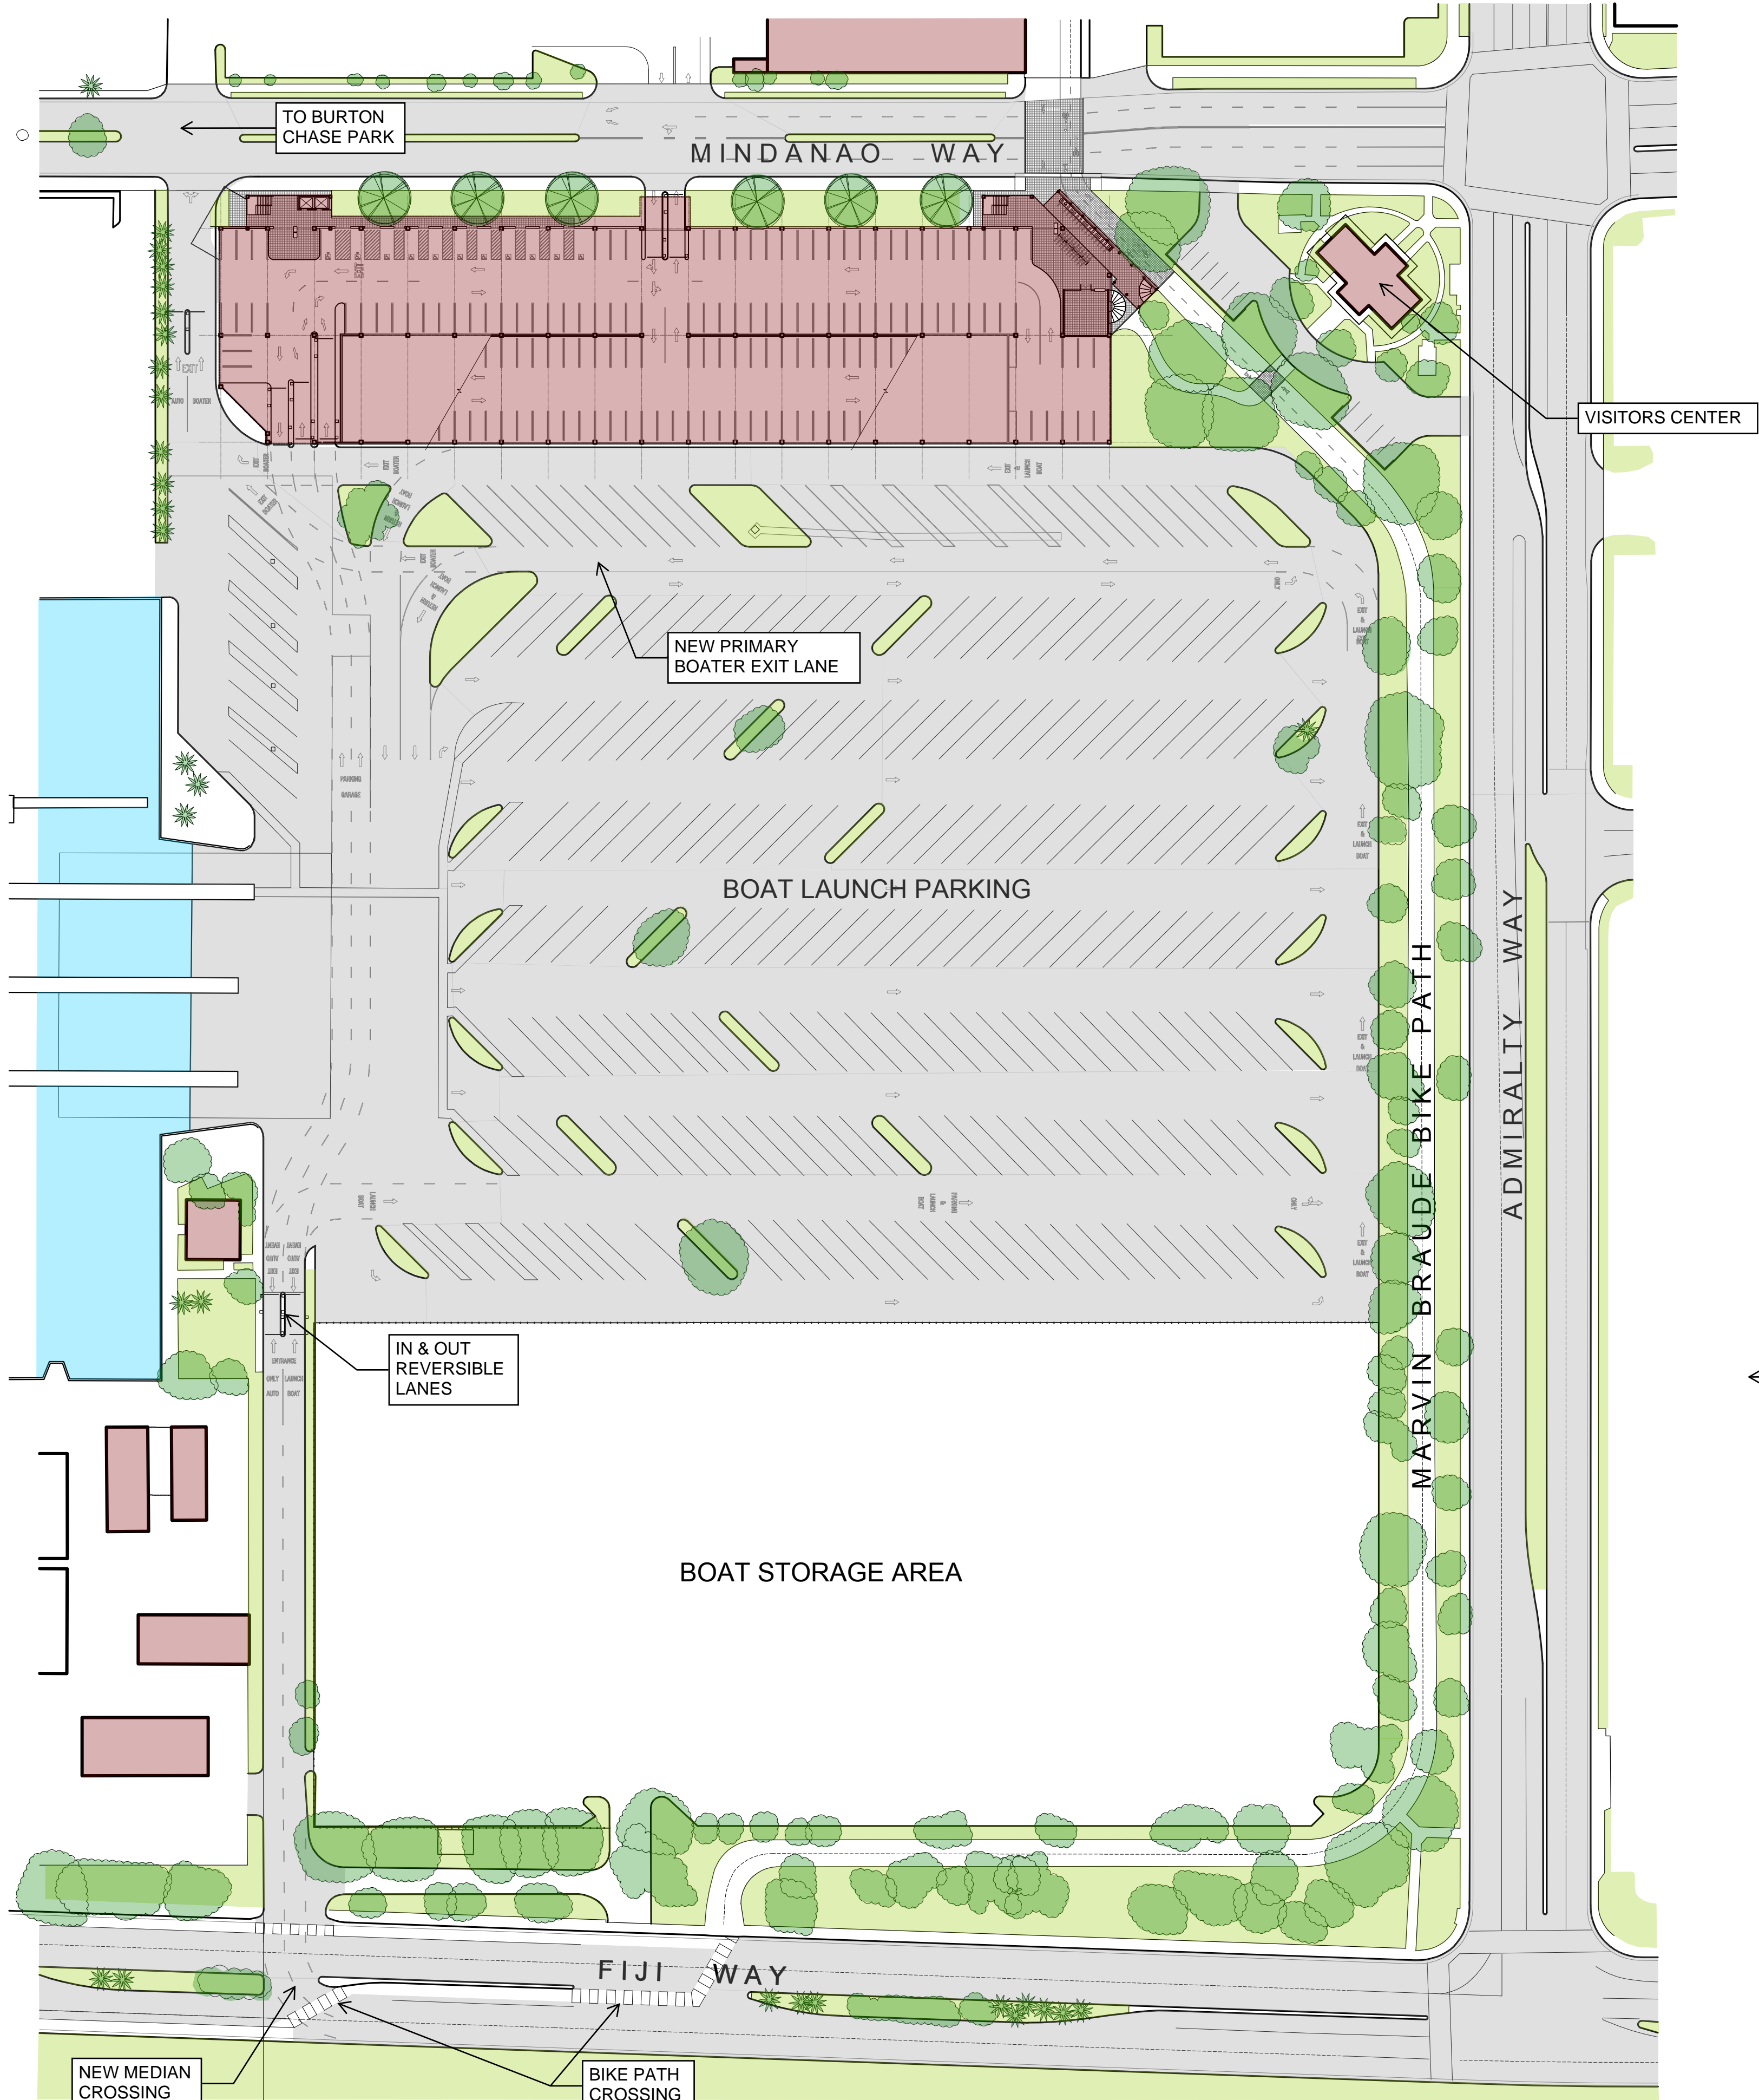


OPTION 1-R2



513 GARAGE SPACES
141 SURFACE AUTO SPACES REMOVED
372 NET AUTO SPACES ADDED
0 BOAT LAUNCH SPACES REMOVED

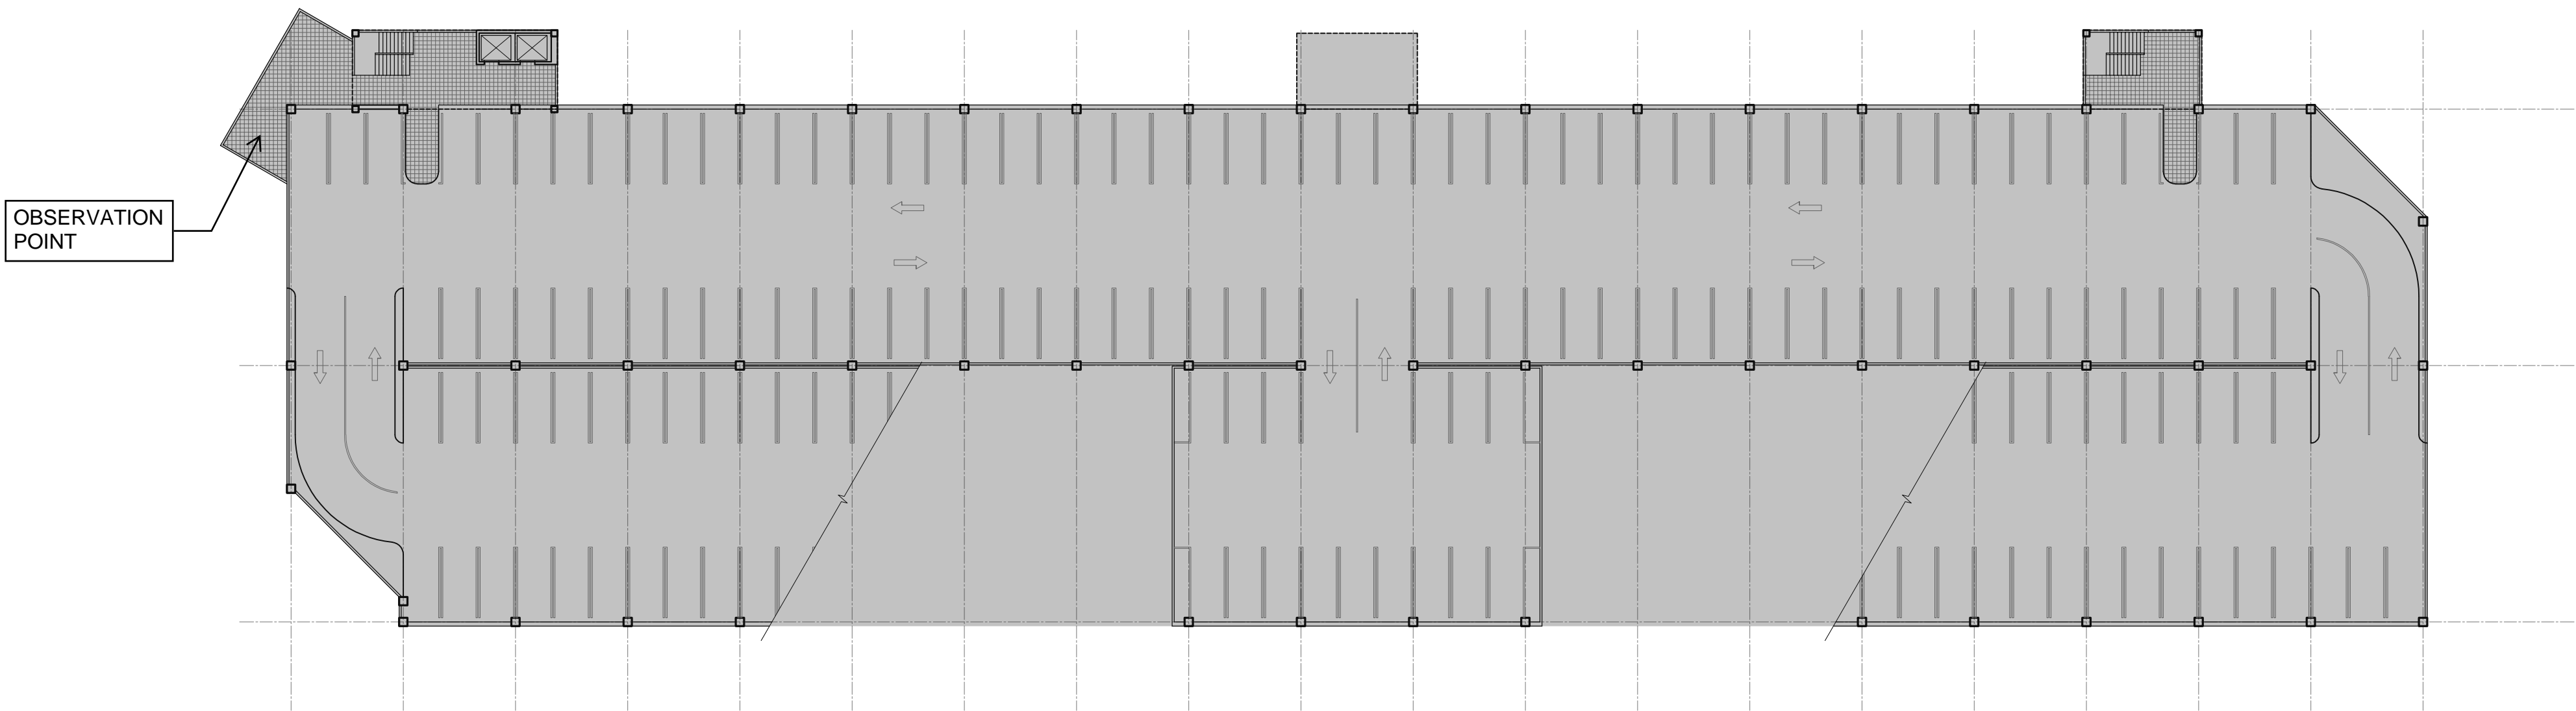



SITE PLAN

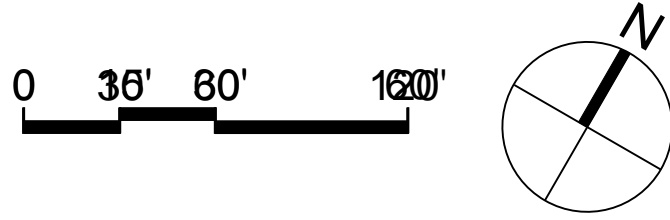

THIRD LEVEL PLAN

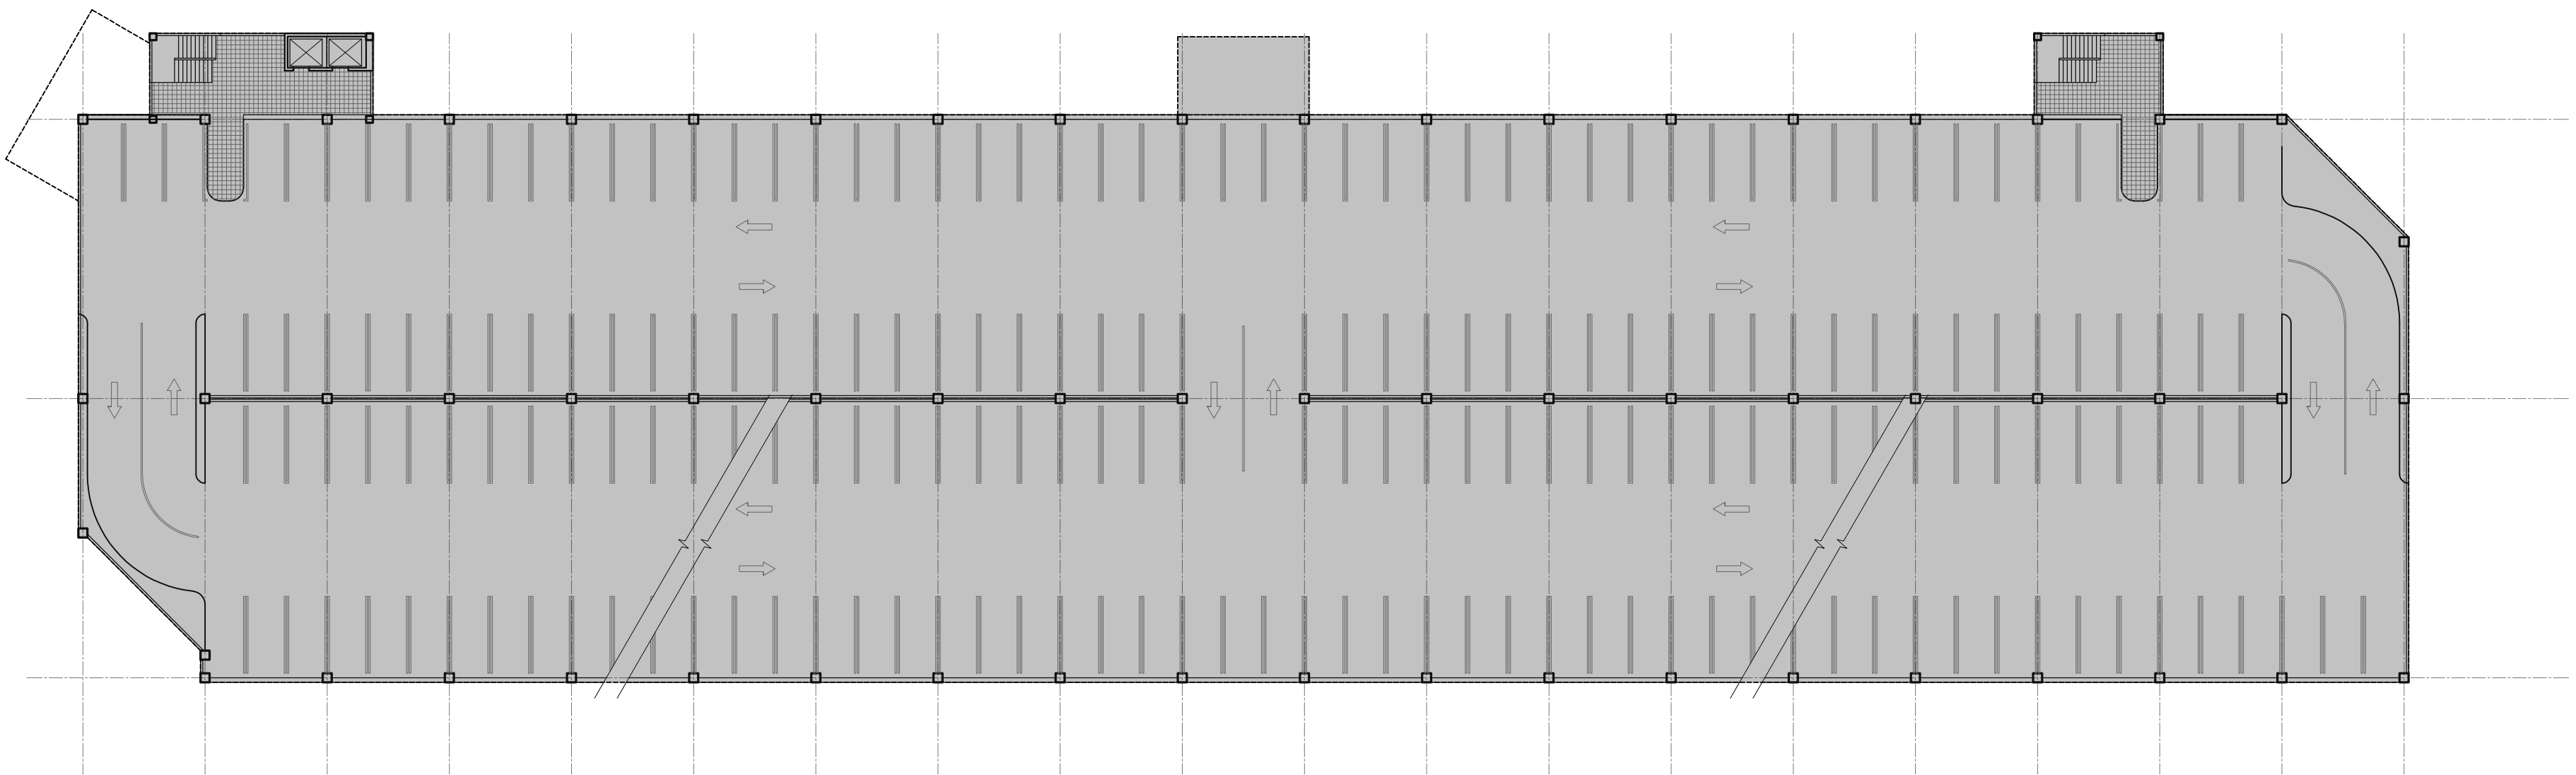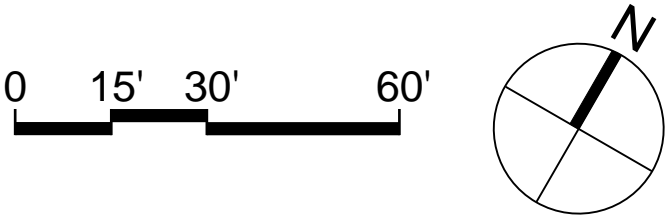

SECOND LEVEL PLAN

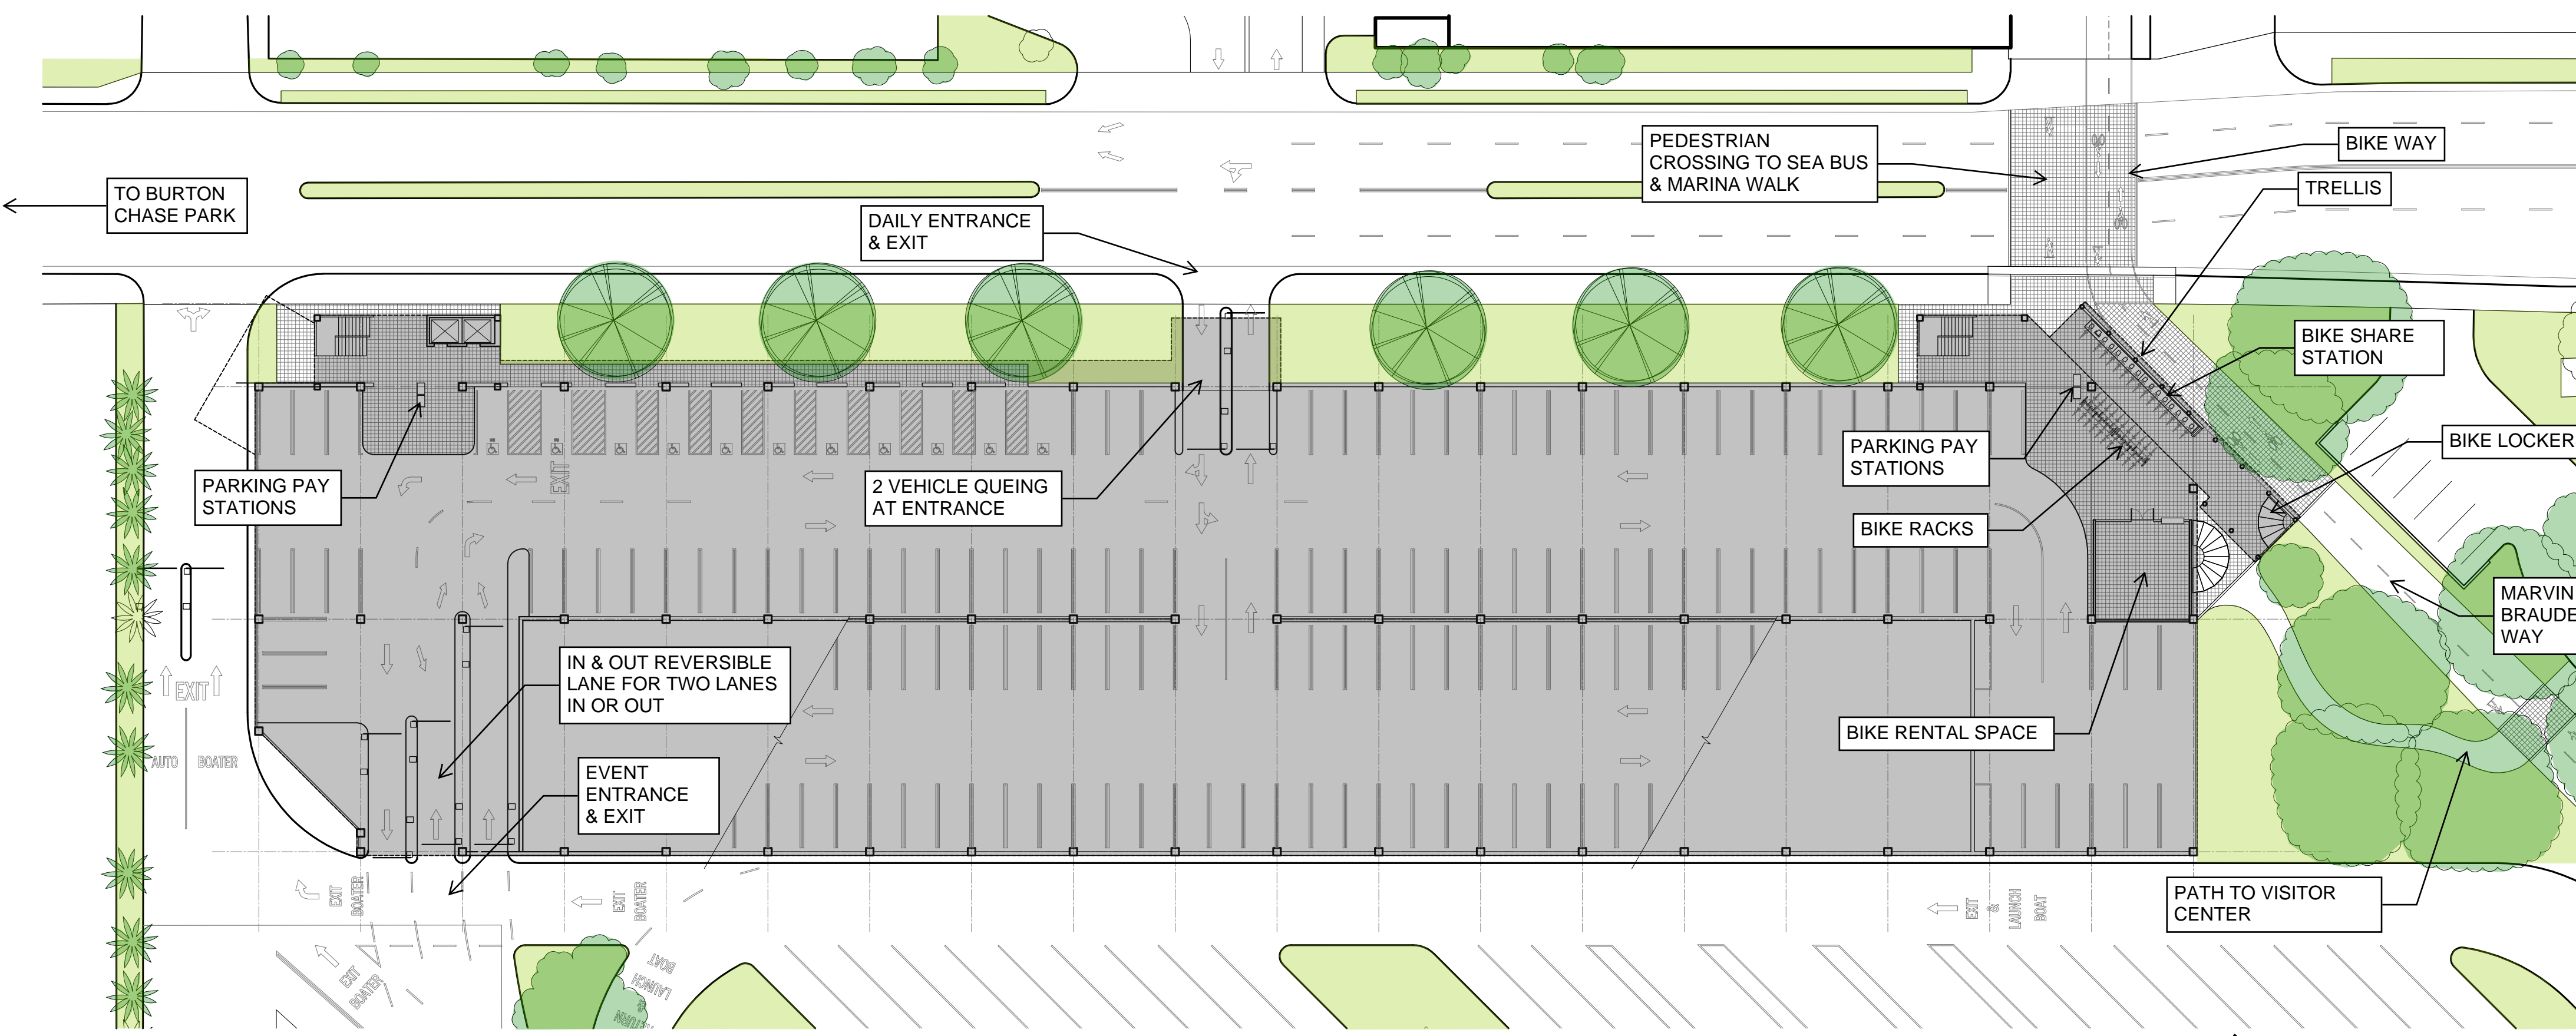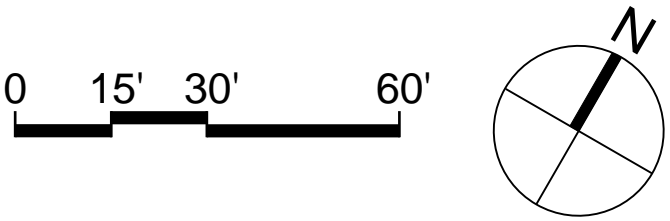

FIRST LEVEL PLAN

