



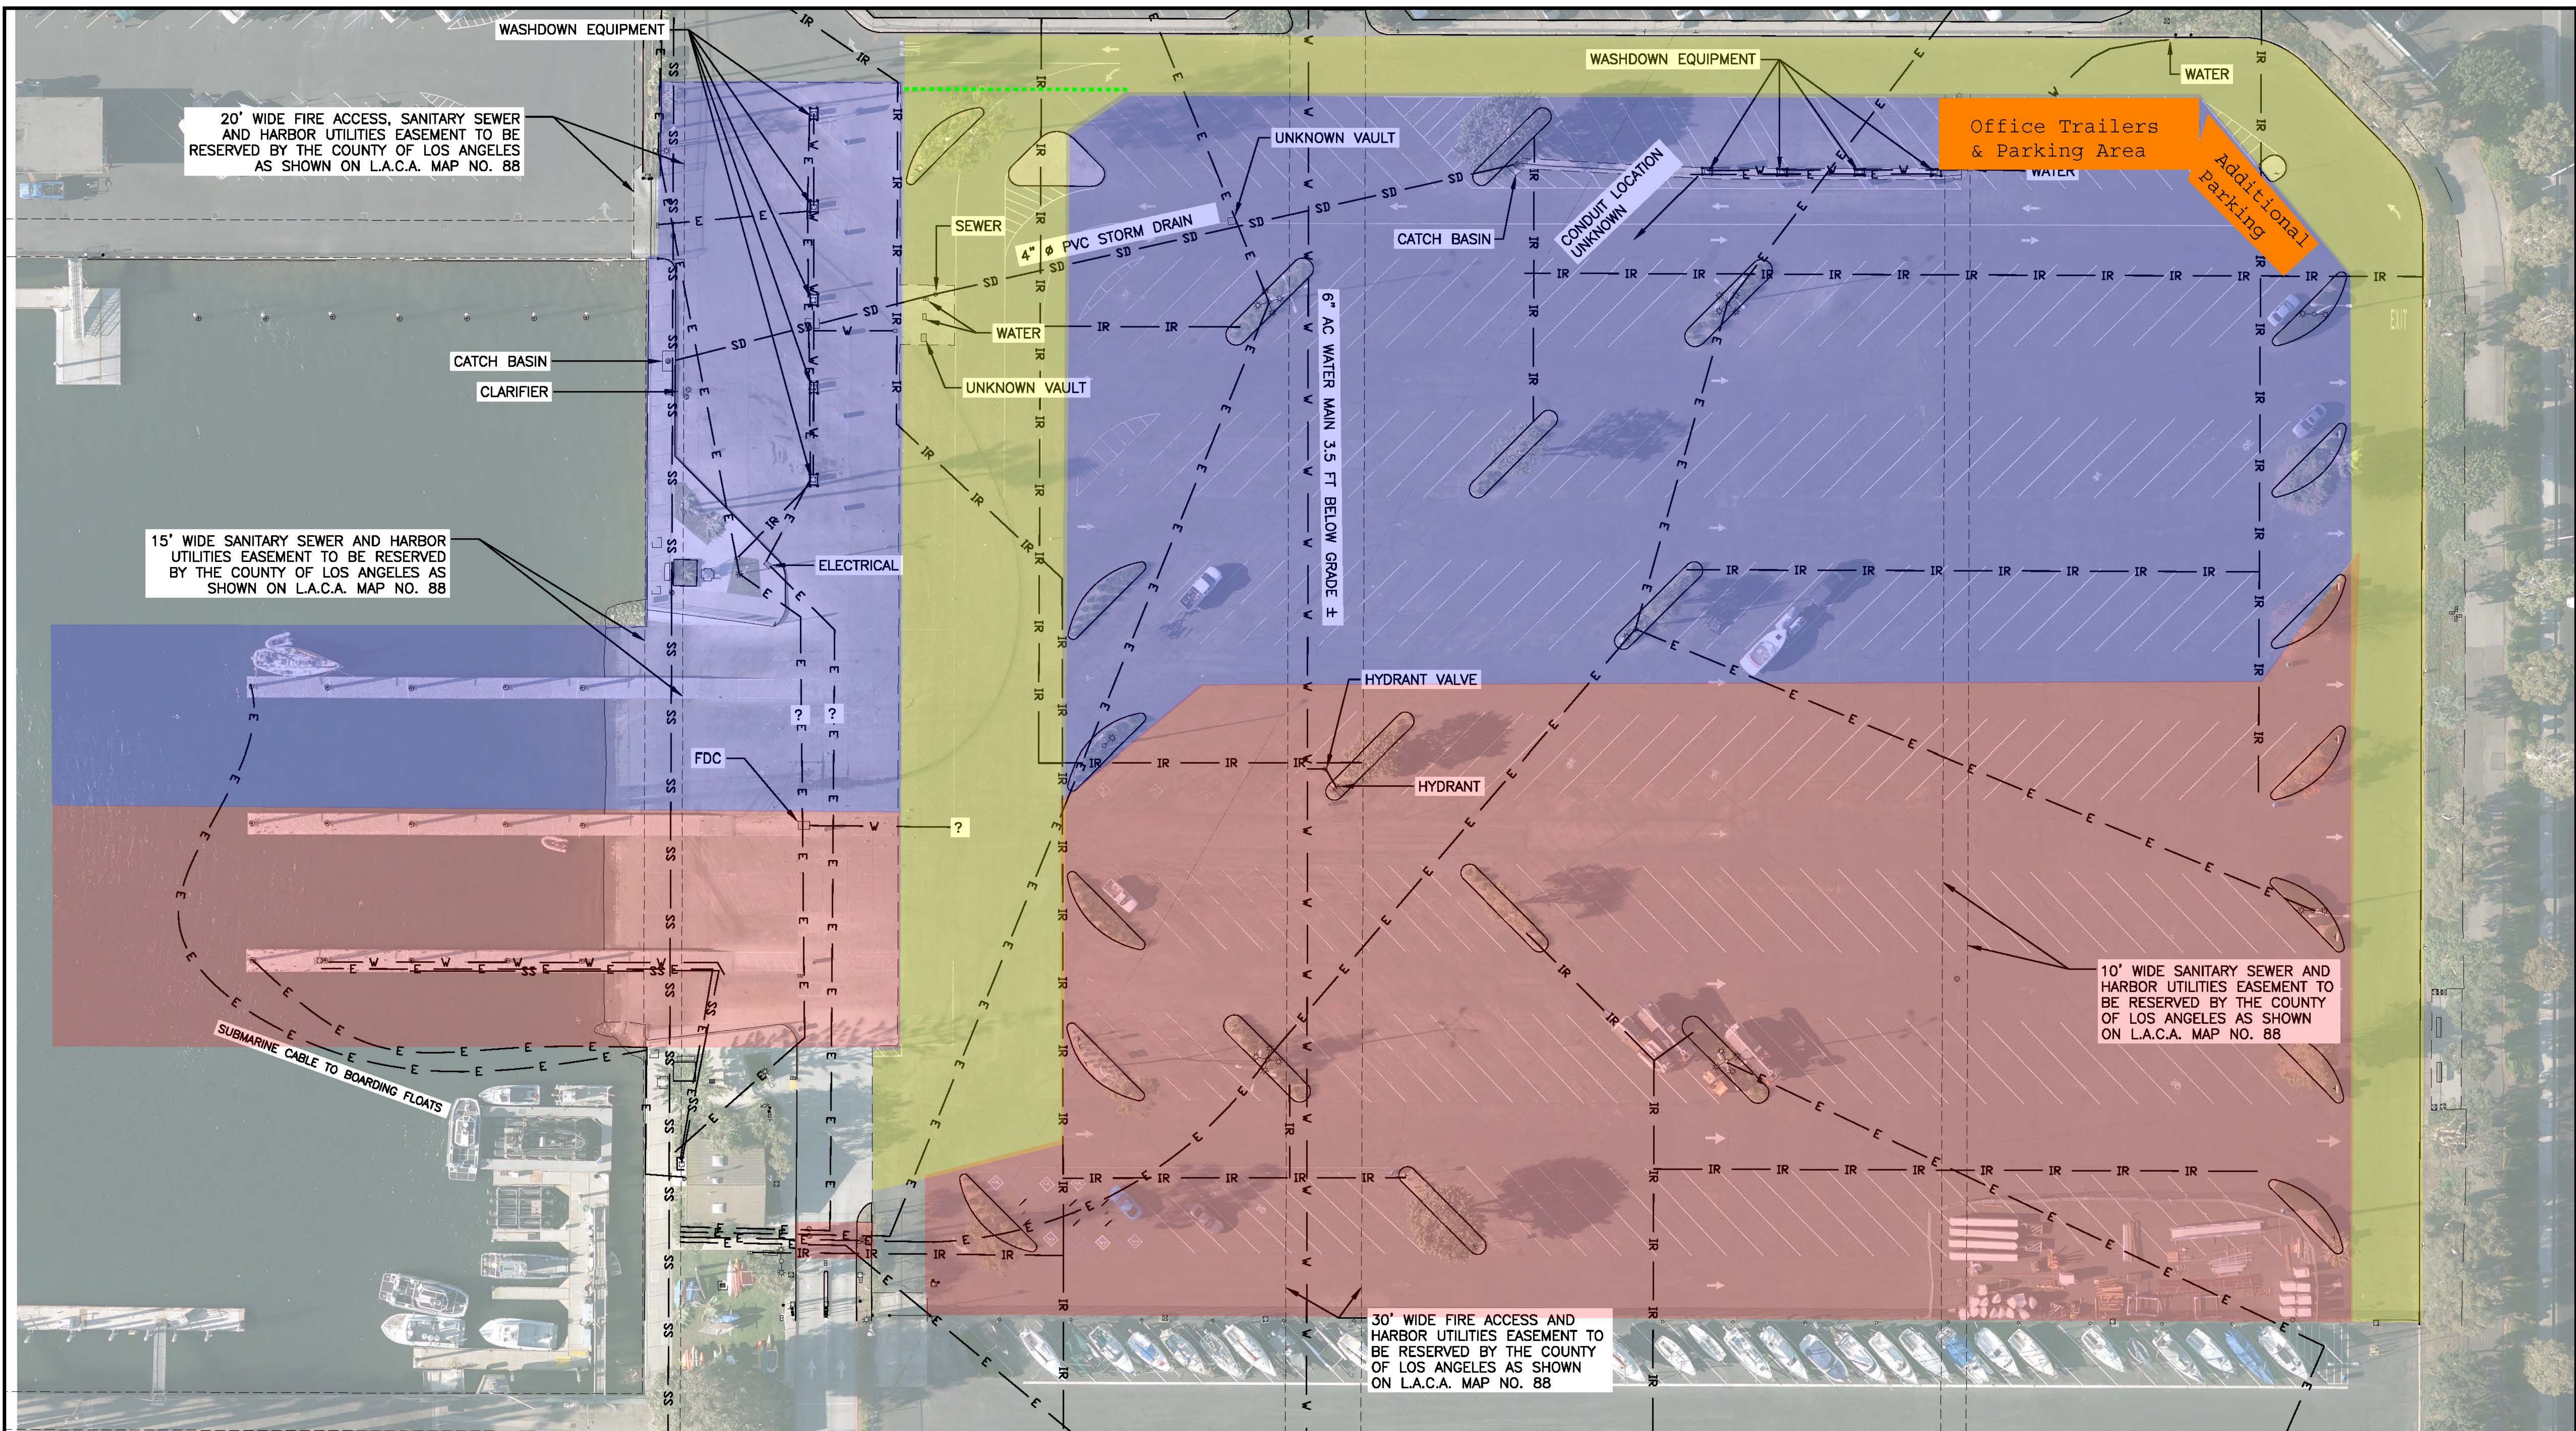

EXISTING UTILITIES PLAN

SCALE: 1" = 30'

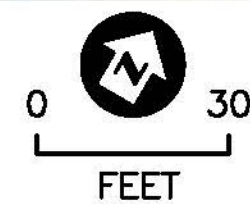

- PHASE 1 October 1, 2026 - February 1, 2027
- PHASE 2 February 2, 2027 - June 7, 2027
- PHASE 3 & 4 June 8, 2027 - June 15, 2027