


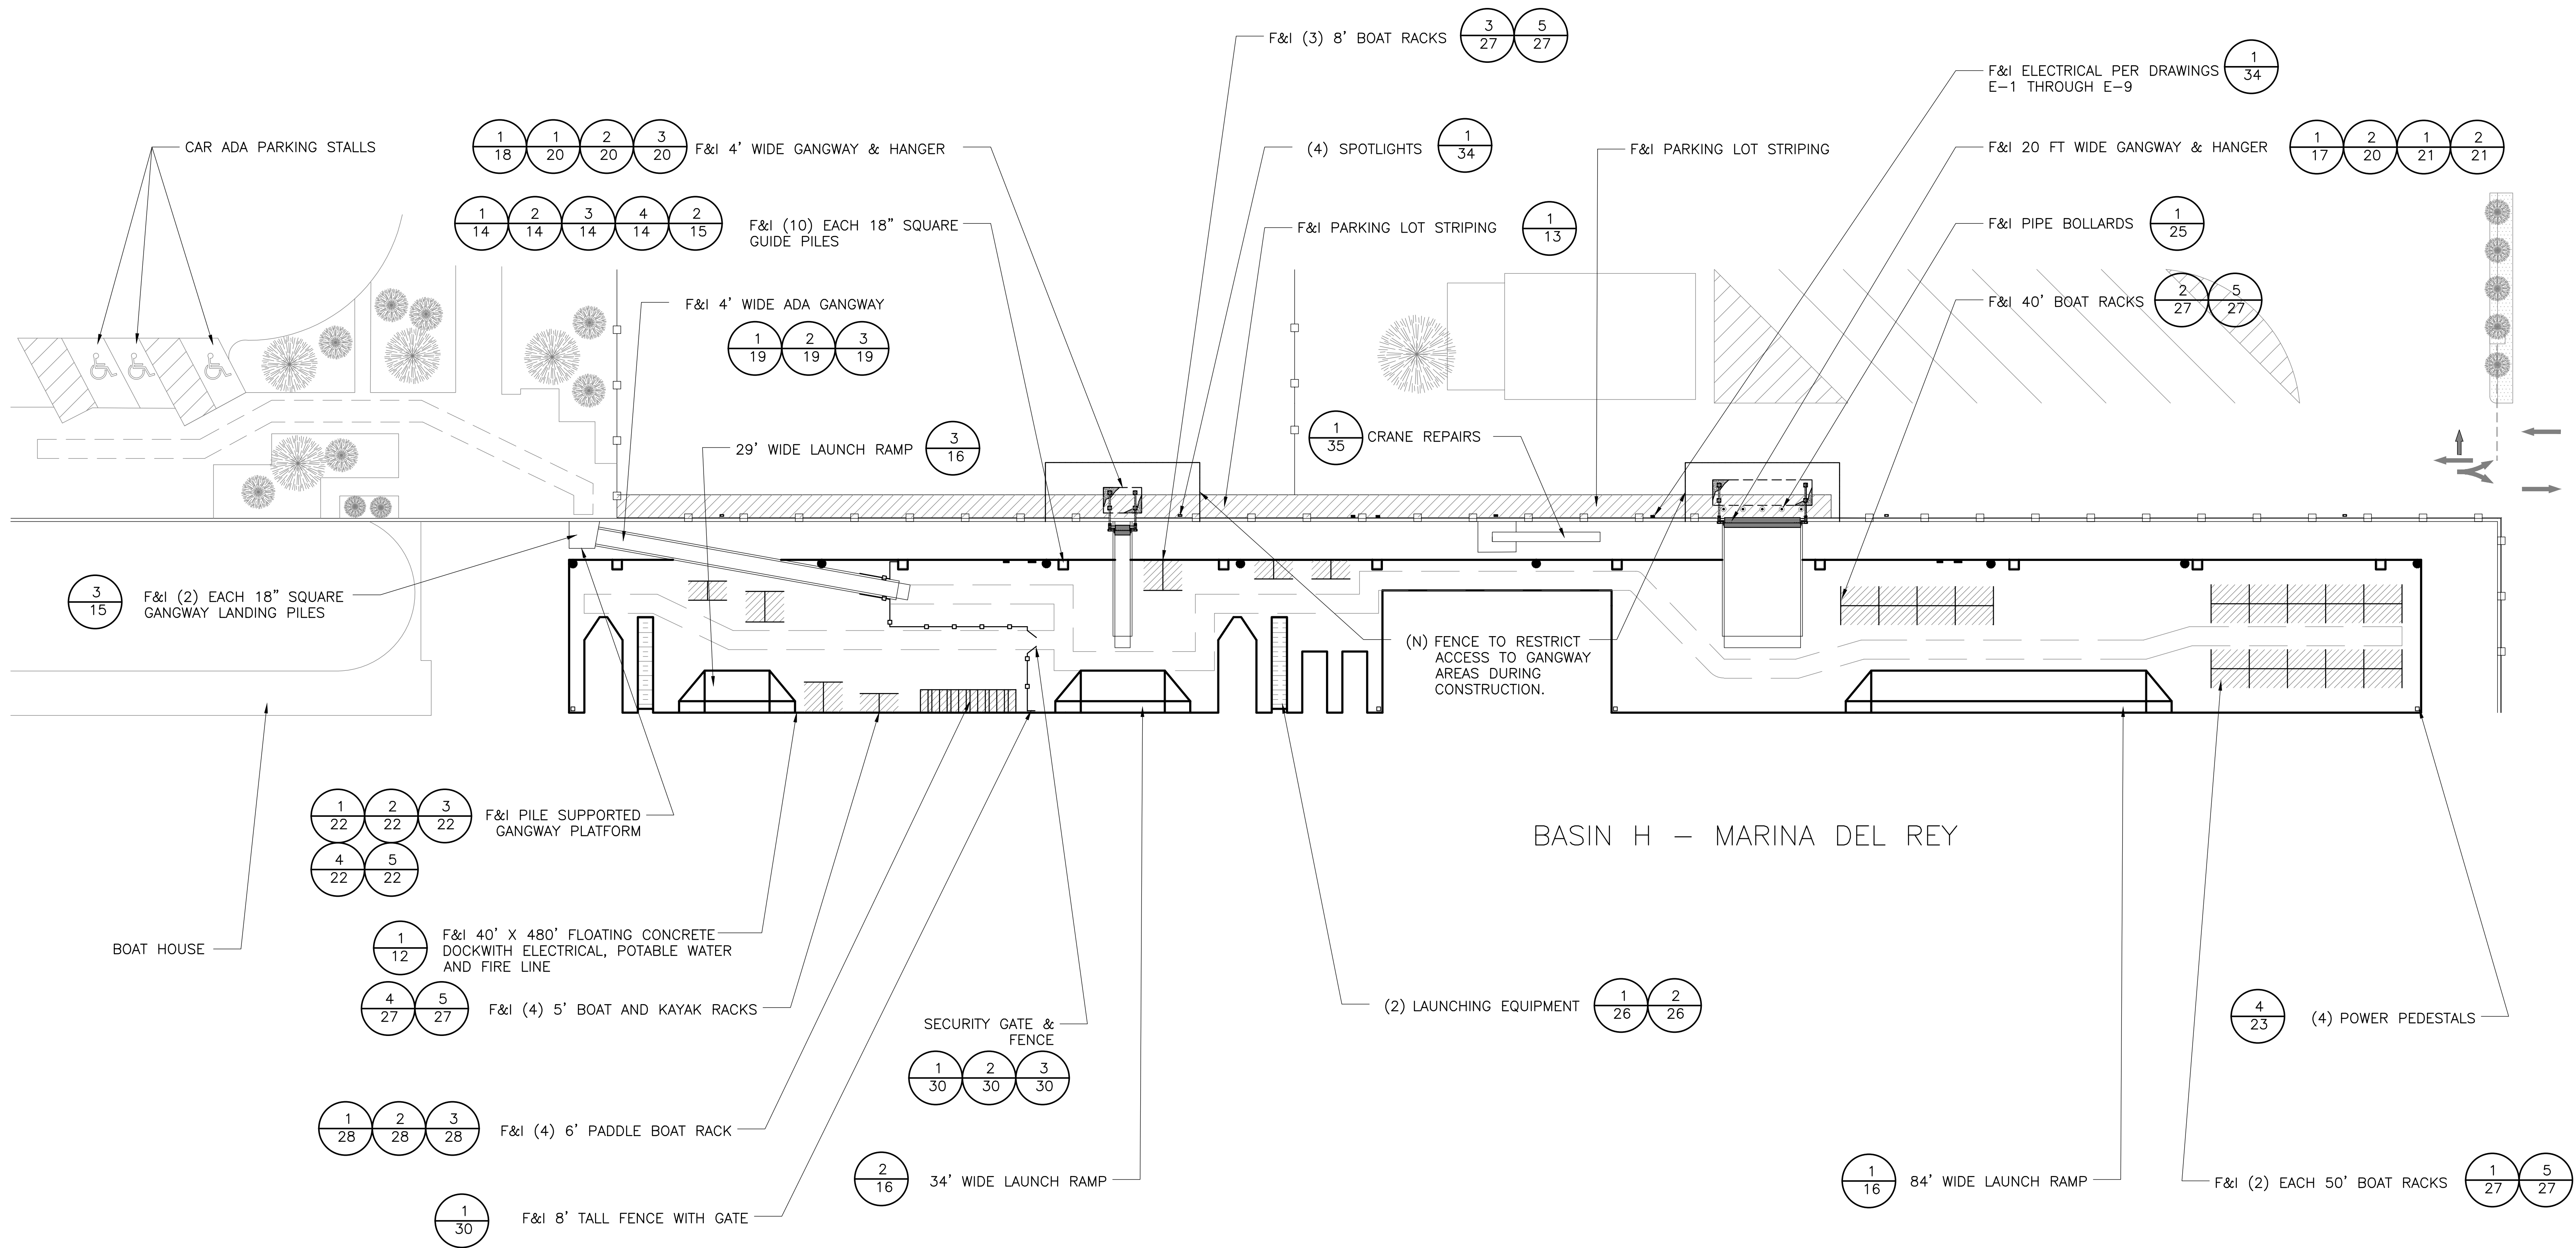

1
10

PARCEL 77 DOCK PLAN
SCALE: 1" = 20'

